

Table of Contents	1
Addendum 1 Letter	2
Addendum 1 Plans	3



State of Vermont
Contract Administration
Barre City Place
219 North Main Street, Suite 105
Barre VT 05641
<http://vtrans.vermont.gov>

*Agency of Transportation
Finance & Administration*
[phone] 802-622-1285
[ttd] 800-253-0191

January 28, 2025

Co3214 Wolcott BO 1446(38)

ADDENDUM #1

Bidders:

Changes have been made to the documents located on the Bid Opportunity website as noted below:

REVISED: Plan Sheet 66.






ADDED: None.

DELETED: None.

VTrans Mission and Vision

Through excellent customer service, provide for the safe and efficient movement of people and goods.
A safe, reliable, and multimodal transportation system that grows the economy, is affordable to use and operate, and serves vulnerable populations.



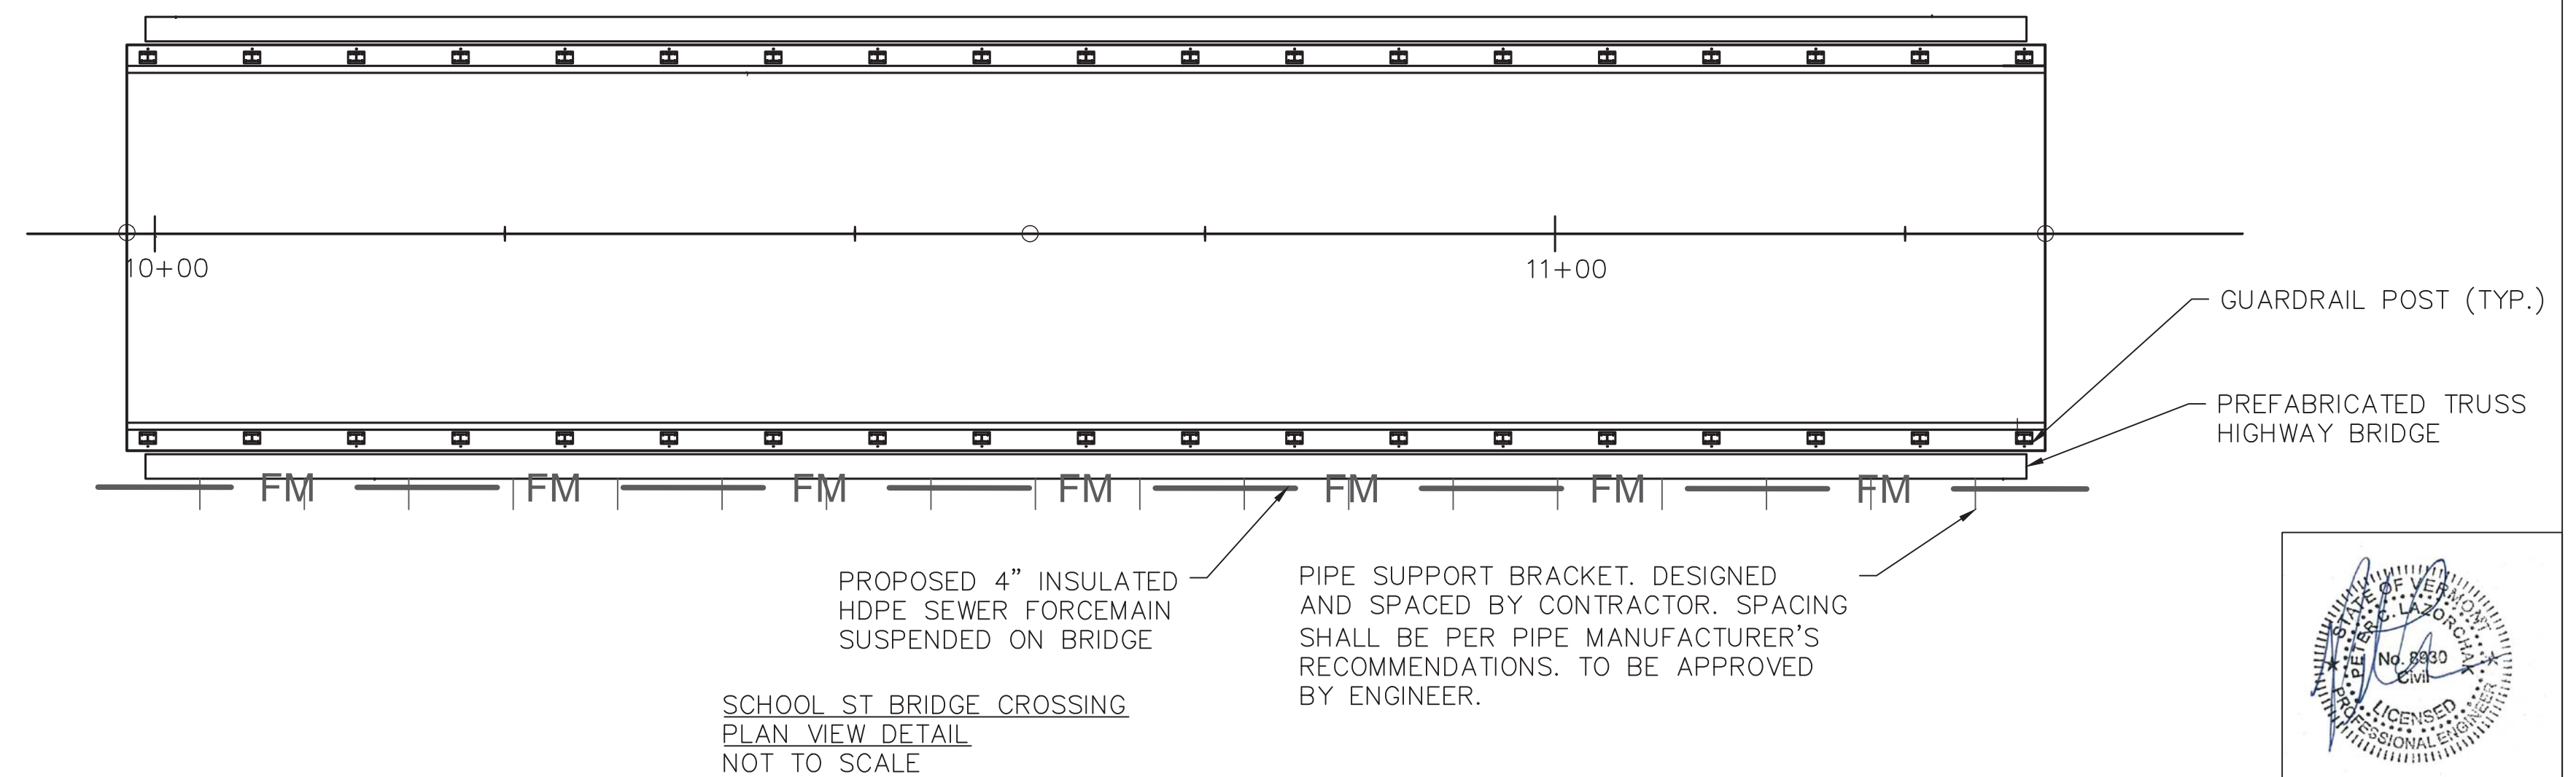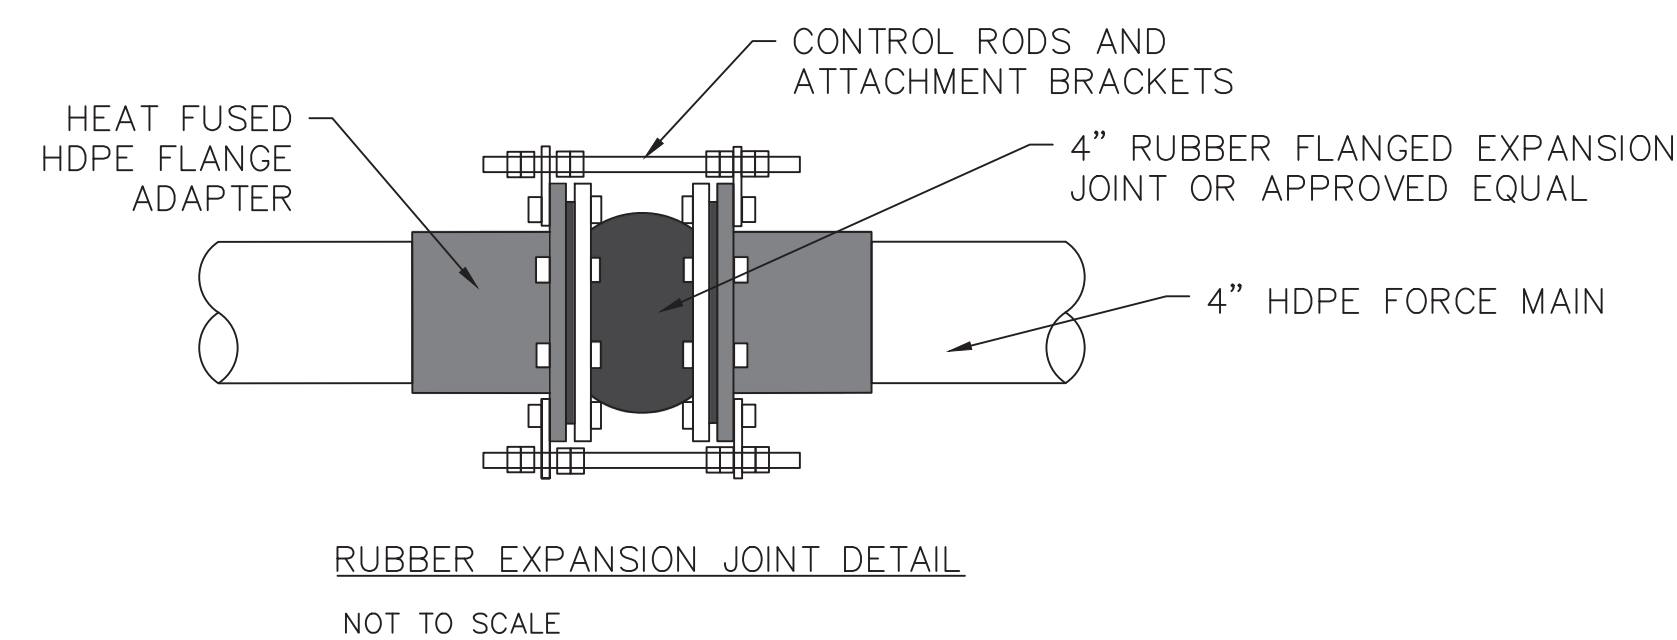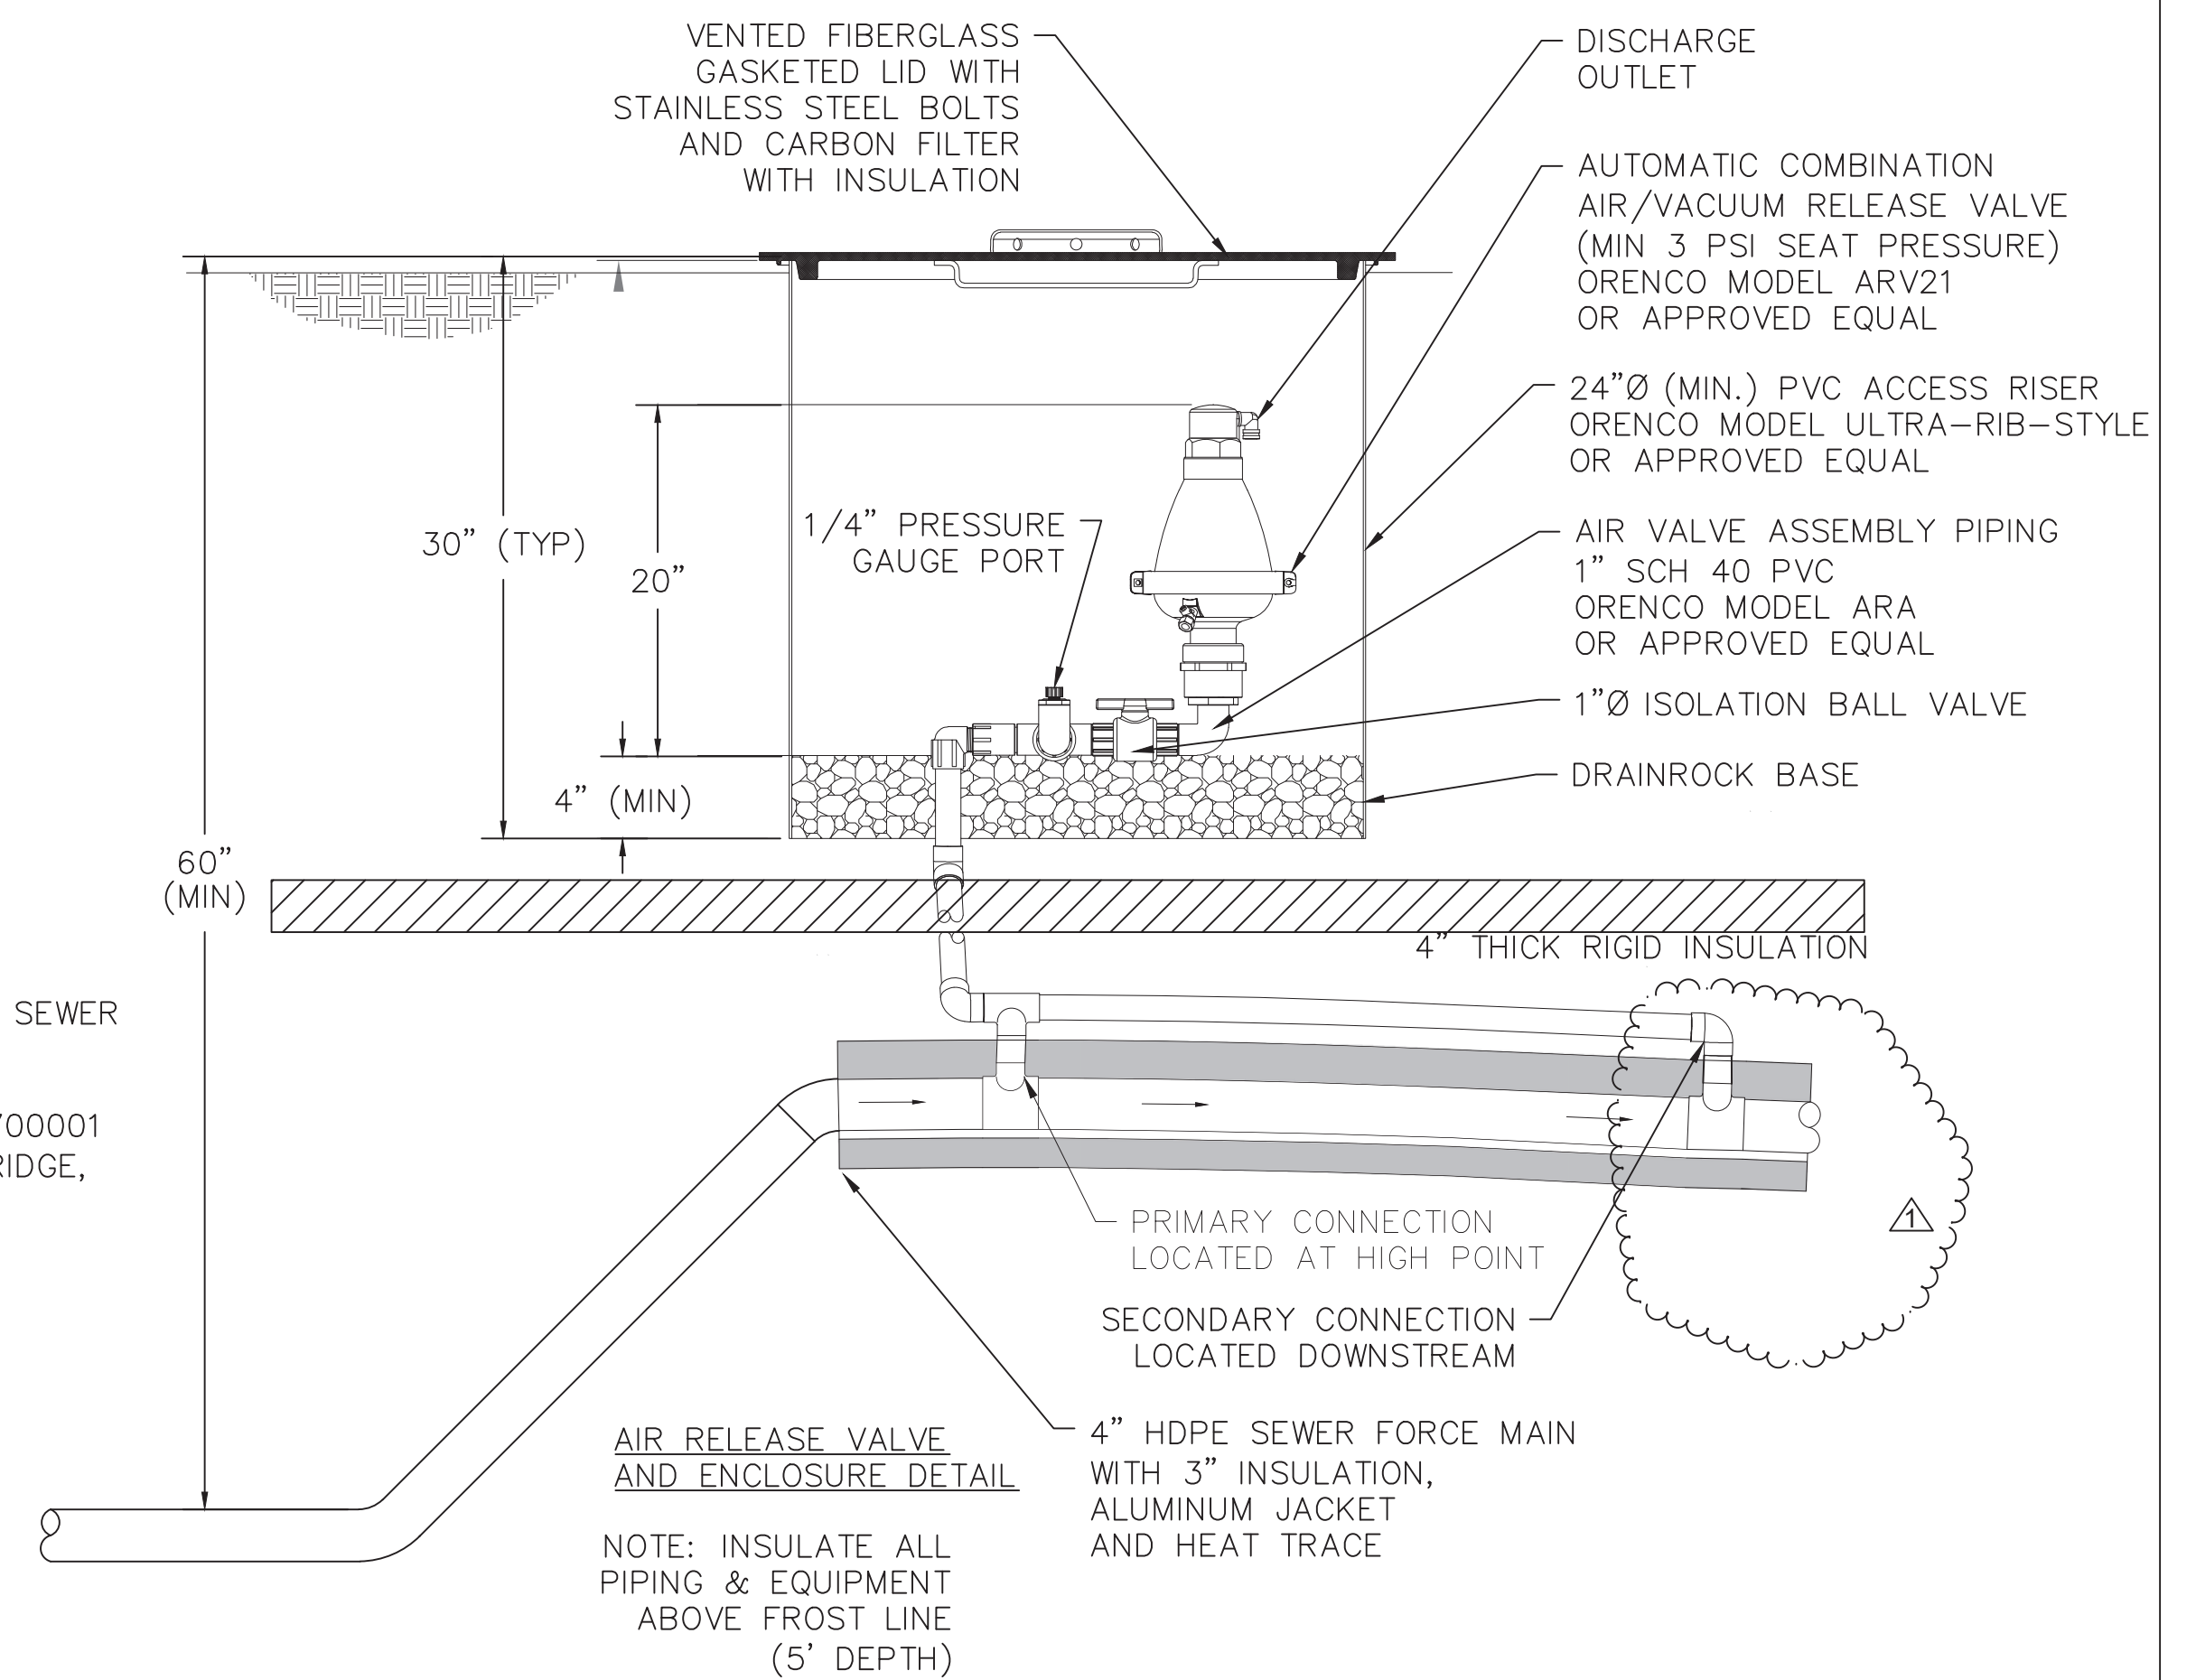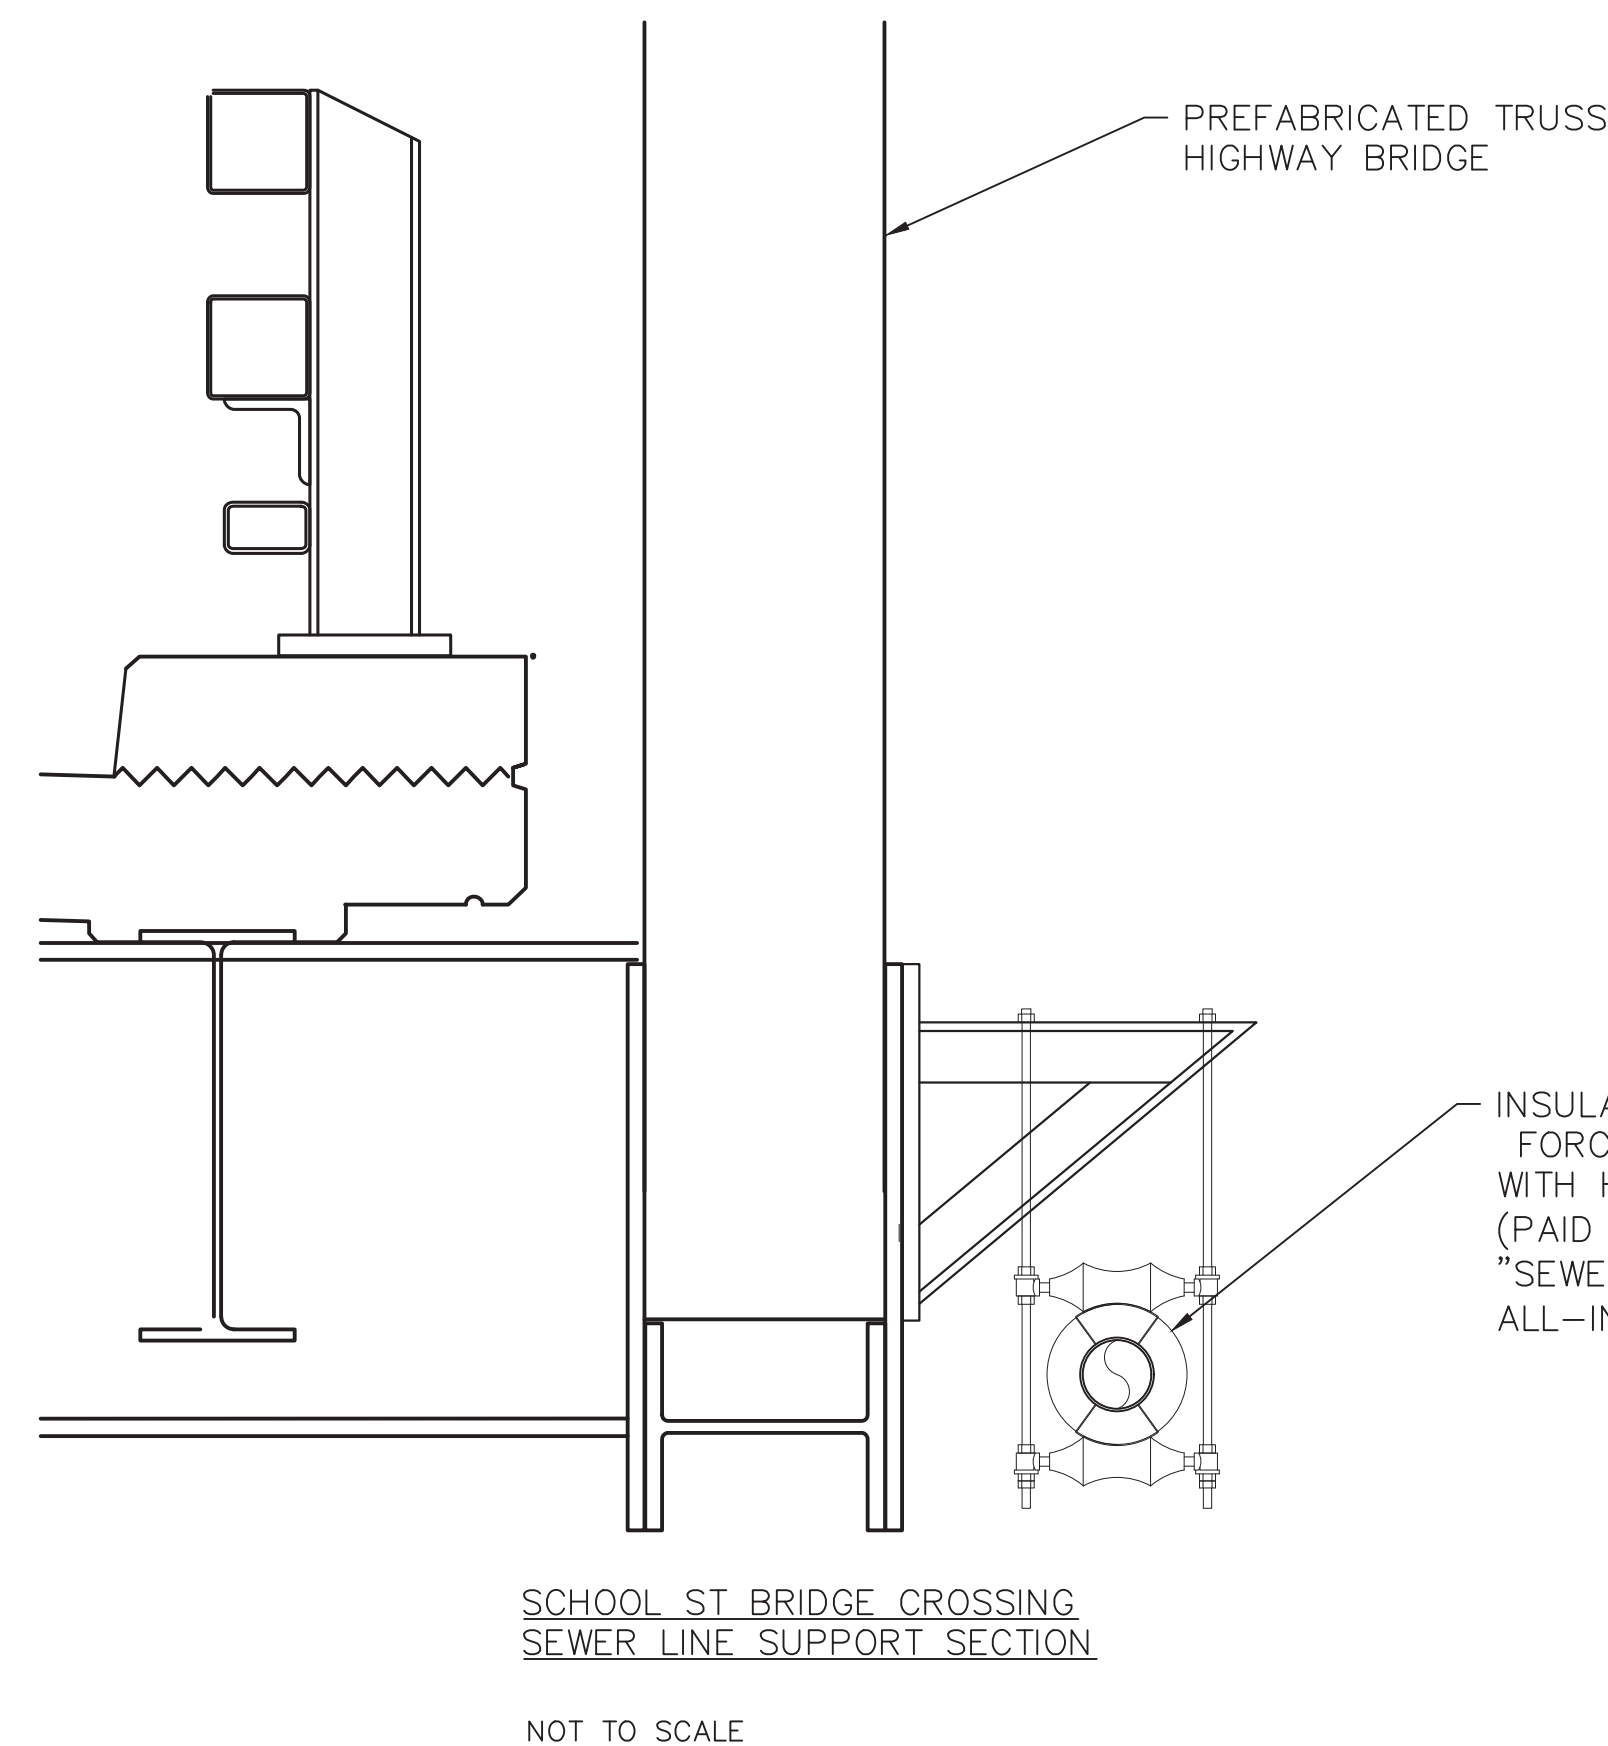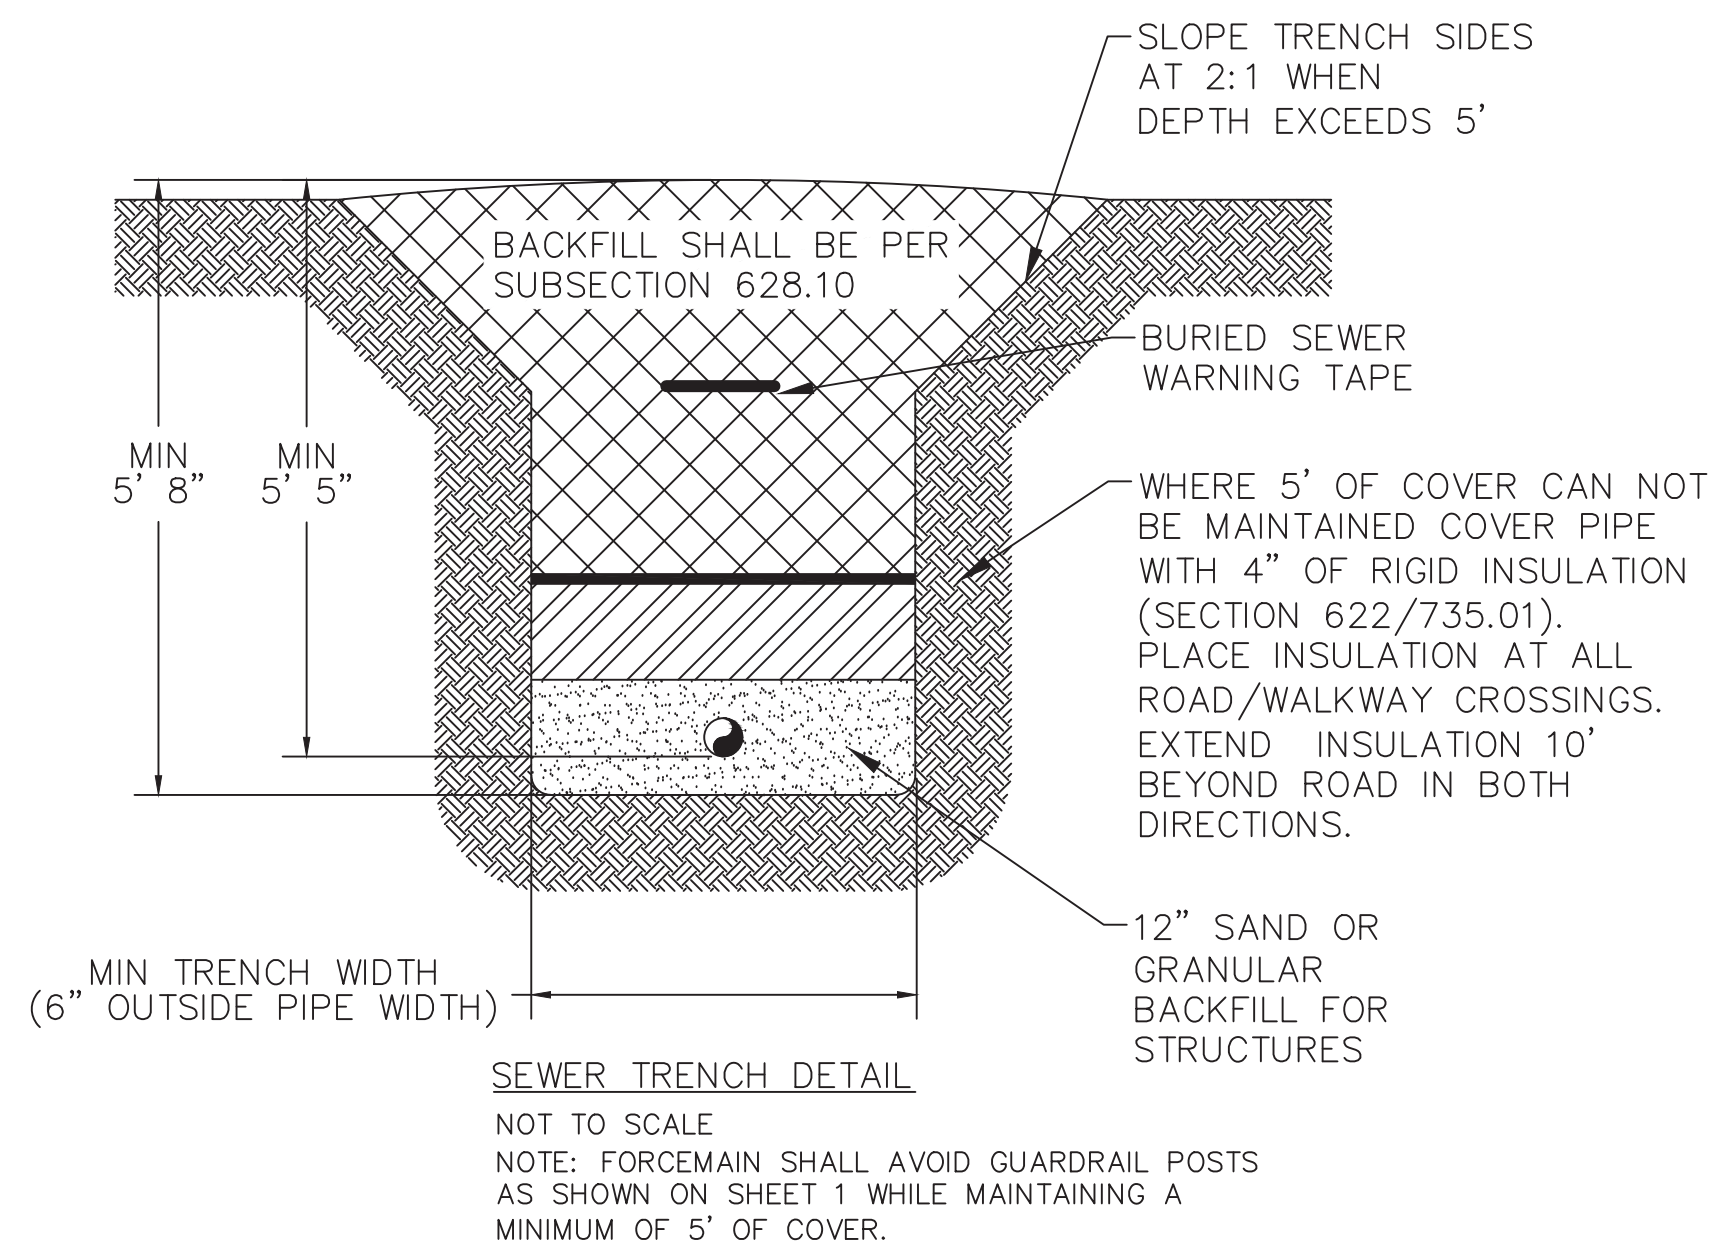

CONTRACTOR'S GENERAL WARRANTY AND GUARANTEE

A. CONTRACTOR WARRANTS AND GUARANTEES TO OWNER THAT ALL WORK WILL BE IN ACCORDANCE WITH THE CONTRACT DOCUMENTS AND WILL NOT BE DEFECTIVE. ENGINEER AND ITS OFFICERS, DIRECTORS, MEMBERS, PARTNERS, EMPLOYEES, AGENTS, CONSULTANTS, AND SUBCONTRACTORS SHALL BE ENTITLED TO RELY ON CONTRACTOR'S WARRANTY AND GUARANTEE.

B. CONTRACTOR'S WARRANTY AND GUARANTEE HEREUNDER EXCLUDES DEFECTS OR DAMAGE CAUSED BY:


1. ABUSE, MODIFICATION, OR IMPROPER MAINTENANCE OR OPERATION BY PERSONS OTHER THAN CONTRACTOR, SUBCONTRACTORS, SUPPLIERS, OR ANY OTHER INDIVIDUAL OR ENTITY FOR WHOM CONTRACTOR IS RESPONSIBLE; OR
2. NORMAL WEAR AND TEAR UNDER NORMAL USAGE.

C. CONTRACTOR'S OBLIGATION TO PERFORM AND COMPLETE THE WORK IN ACCORDANCE WITH THE CONTRACT DOCUMENTS SHALL BE ABSOLUTE. NONE OF THE FOLLOWING WILL CONSTITUTE AN ACCEPTANCE OF WORK THAT IS NOT IN ACCORDANCE WITH THE CONTRACT DOCUMENTS OR A RELEASE OF CONTRACTOR'S OBLIGATION TO PERFORM THE WORK IN ACCORDANCE WITH THE CONTRACT DOCUMENTS:

1. OBSERVATIONS BY ENGINEER;
2. RECOMMENDATION BY ENGINEER OR PAYMENT BY OWNER OF ANY PROGRESS OR FINAL PAYMENT;
3. THE ISSUANCE OF A CERTIFICATE OF SUBSTANTIAL COMPLETION BY ENGINEER OR ANY PAYMENT RELATED THERETO BY OWNER;
4. USE OR OCCUPANCY OF THE WORK OR ANY PART THEREOF BY OWNER;
5. ANY REVIEW AND APPROVAL OF A SHOP DRAWING OR SAMPLE SUBMITTAL;
6. THE ISSUANCE OF A NOTICE OF ACCEPTABILITY BY ENGINEER;
7. ANY INSPECTION, TEST, OR APPROVAL BY OTHERS; OR
8. ANY CORRECTION OF DEFECTIVE WORK BY OWNER.

D. ALL COSTS ASSOCIATED WITH THE CONTRACTOR'S GENERAL WARRANTY AND GUARANTEE SHALL BE INCLUDED IN THE UNIT BID PRICE FOR ITEM 628.1700001 "SEWER MAIN ON BRIDGE, ALL-INCLUSIVE".

#	DATE	DRWN	CHK'D	APP'D	DESCRIPTION
1	12/13/2024	APH	PCL	PCL	FIXED SHIFTED PIPES IN AIR RELEASE VALVE DETAIL
REVISIONS					
DRAWING CREDITS					
DRAWN ON: 12/13/2024					
DRAWN BY: APH					
CHECKED ON: 12/13/2024					
CHECKED BY: PCL					
PROJECT NO: 20231107					

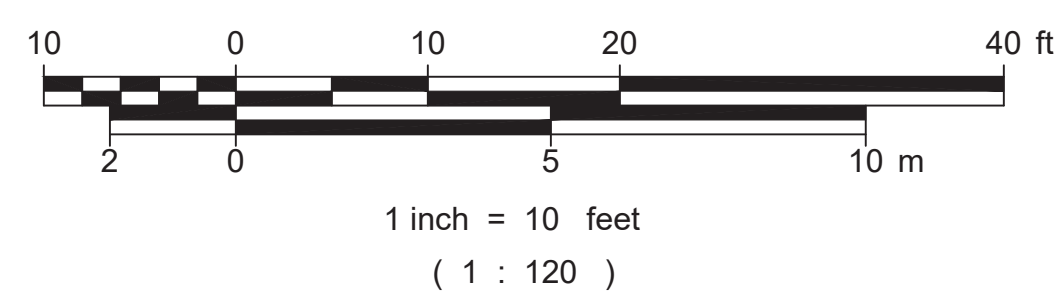

STONE ENVIRONMENTAL
535 Stone Cutters Way / Montpelier / VT / 05602 / USA
802.229.4541 / info@stone-env.com / www.stone-env.com

NBRC WOLCOTT ENGINEERING
LAMOILLE BRIDGE CROSSING DETAILS
WOLCOTT VT

