
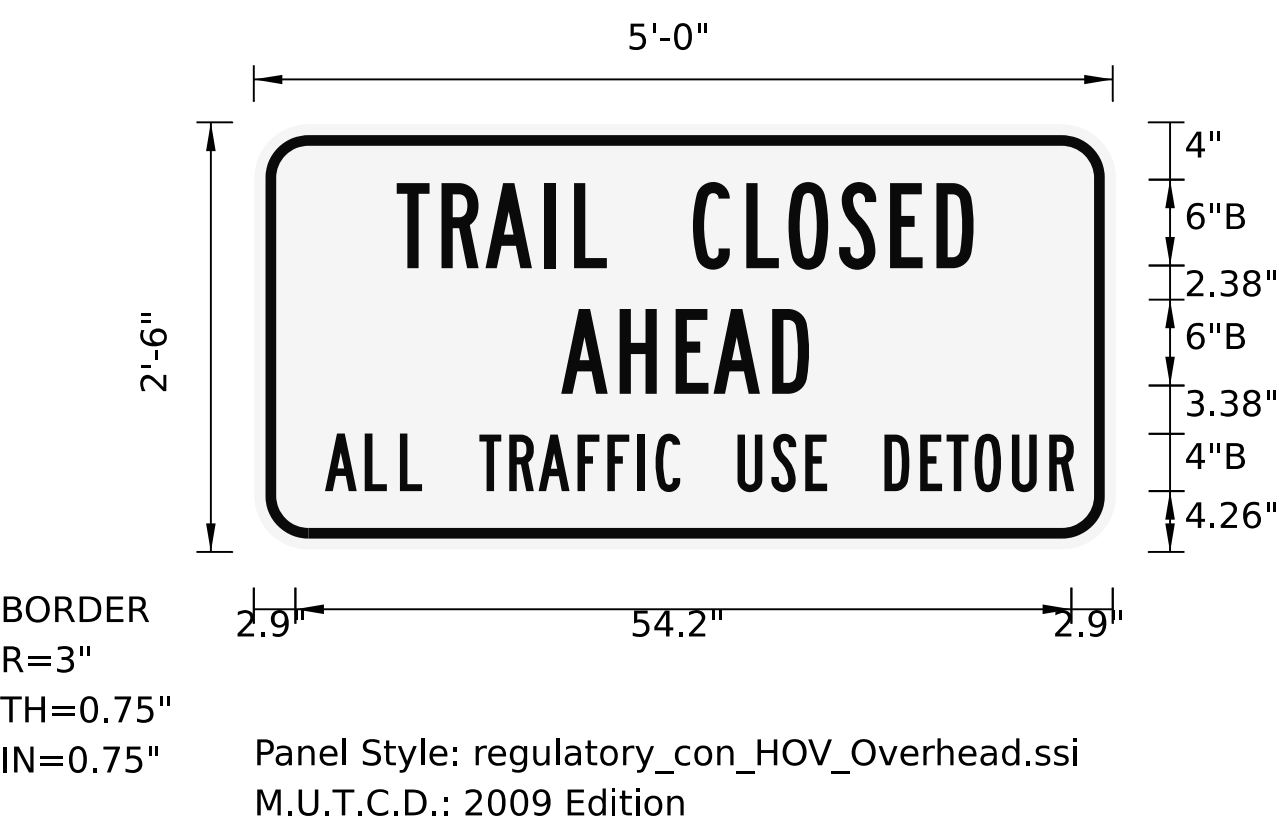


IDENTIFICATION NUMBER	SIZE OF SIGN		SIGN	NUMBER OF SIGNS REQ'D	REMARKS	COLOR
	WIDTH (IN)	HEIGHT (IN)				
W11-15	30	30		8	MOUNT ON ONE POST	BLACK BORDER AND LETTERS WITH ORANGE BACKGROUND **
W20-1 (MOD)	30	30		2	MOUNT ON ONE POST	BLACK BORDER AND LETTERS WITH ORANGE BACKGROUND **
W20-1 (MOD)	30	30		2	MOUNT ON ONE POST	BLACK BORDER AND LETTERS WITH ORANGE BACKGROUND **
M4-8 (MOD) & M4-9A	24 30	12 24		10	MOUNT ON TWO POSTS	BLACK BORDER AND LETTERS WITH ORANGE BACKGROUND **
M4-8 (MOD) & M4-9A	24 30	12 24		3	MOUNT ON TWO POSTS	BLACK BORDER AND LETTERS WITH ORANGE BACKGROUND **
M4-8 (MOD) & M4-9A	24 30	12 24		3	MOUNT ON TWO POSTS	BLACK BORDER AND LETTERS WITH ORANGE BACKGROUND **
M4-8a	24	18		2	MOUNT ON ONE POST	BLACK BORDER AND LETTERS WITH ORANGE BACKGROUND **
W4-4P	30	24		3	MOUNT ON ONE POST	BLACK BORDER AND LETTERS WITH ORANGE BACKGROUND **
R1-1	30	30		1	MOUNT ON ONE POST	RED WITH WHITE BACKGROUND **
R2-11 (MOD)	48	36		2	MOUNT ON TYPE III BARRICADE	BLACK BORDER AND LETTERS WITH WHITE BACKGROUND **
DETOUR	60	30		2	MOUNT ON TWO POSTS	BLACK BORDER AND LETTERS WITH WHITE BACKGROUND **
CAUTION	42	22		2	MOUNT ON TWO POSTS	BLACK BORDER AND LETTERS WITH ORANGE BACKGROUND **

** = SIGN BACKGROUND SHALL BE RETROREFLECTIVE FLUORESCENT

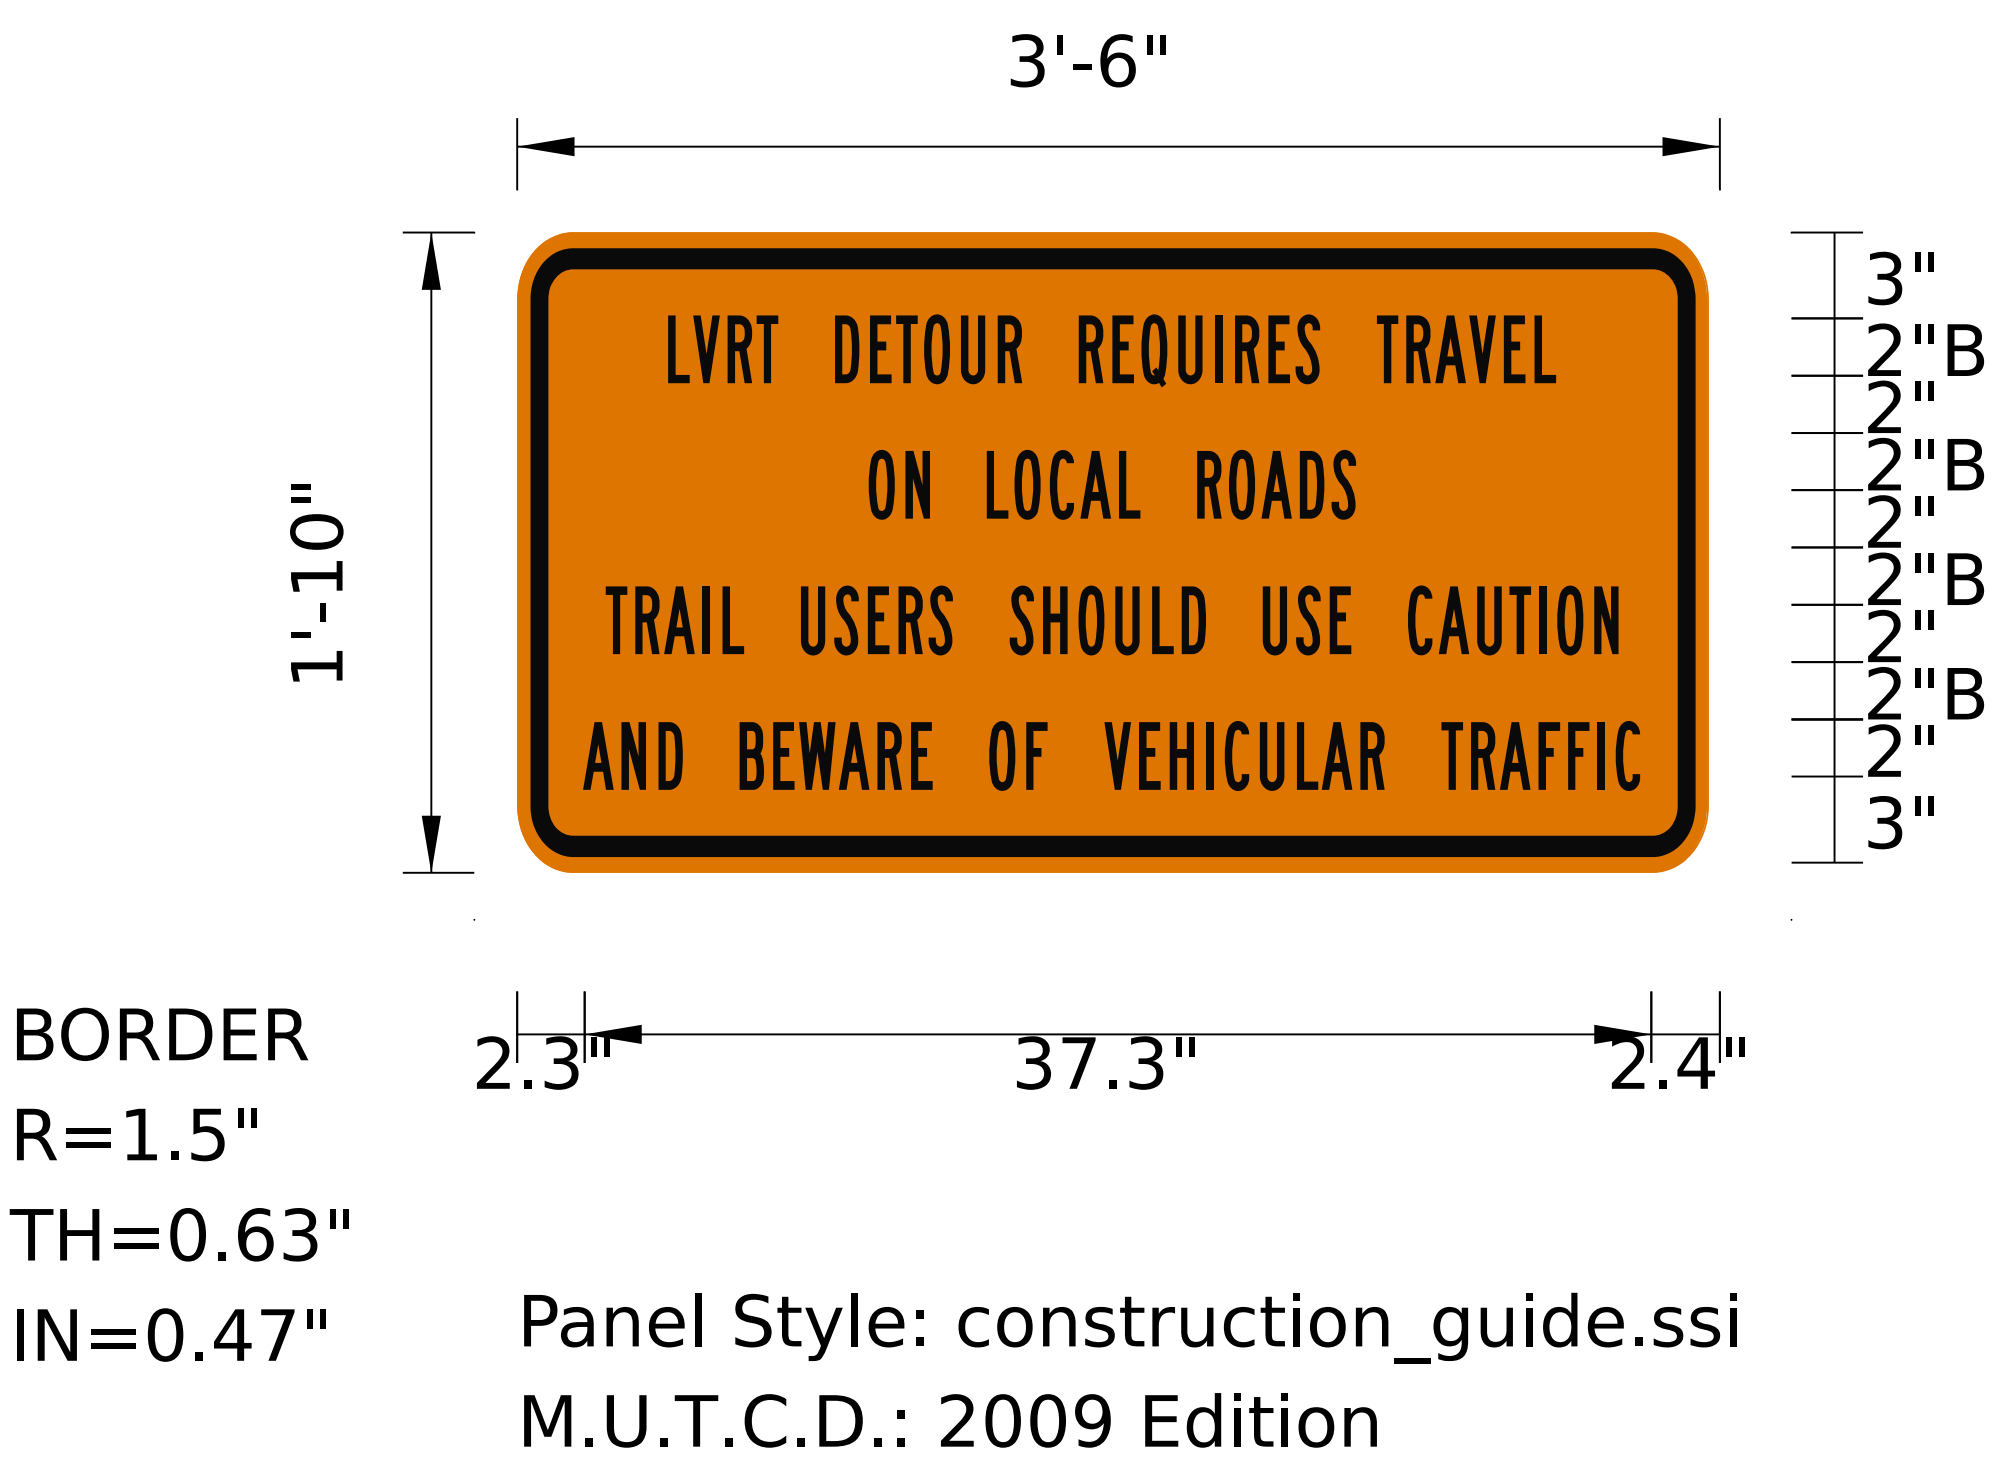

PROJECT NAME: LVRT FLOOD DETOUR	
PROJECT NUMBER:	
FILE NAME: tcp.dgn	PLOT DATE: 7/17/2024
PROJECT LEADER: S. BURBANK	DRAWN BY: S. LILLIS
DESIGNED BY: S. LILLIS	CHECKED BY: S. BURBANK
SIGN DETAILS	SHEET 2 OF 2