

Table of Contents	1
Addendum #1 Letter	2
Special Provisions_ Addendum 1	3
Addendum 1 Plan Sheets	5



State of Vermont
Contract Administration
Barre City Place
219 North Main Street, Suite 105
Barre VT 05641
<http://vtrans.vermont.gov>

*Agency of Transportation
Finance & Administration*
[phone] 802-622-1285
[ttd] 800-253-0191

September 15, 2025

Co3287 – CHELSEA ER P23-1(440)

ADDENDUM #1

Bidders:

Changes have been made to the documents located on the Bid Opportunity website as noted below:

REVISED: Plan sheets 33 and 35 has been removed and replaced. Special Provisions pages 1 and 2 have been removed and replaced. Invitation for Bids to extend the Bid Opening to October 9th 2026.

ADDED: None

DELETED: None.

VTrans Mission and Vision

Through excellent customer service, provide for the safe and efficient movement of people and goods.
A safe, reliable, and multimodal transportation system that grows the economy, is affordable to use and operate, and serves vulnerable populations.



SPECIAL PROVISIONS – NOTICE TO BIDDERS

1. NOTICE TO BIDDERS – CONTRACT COMPLETION DATE. This Contract shall be completed on or before June 15th, 2028.
2. NOTICE TO BIDDERS – INTERIM COMPLETION DATE. The Contractor shall complete all pavement to full width, linestriping, guardrail, bridge rail, and the bridge and roadway shall be open to two-way traffic on VT 110 from MM 6.58 to MM 6.75 in Chelsea on or before October 15th, 2027.

If this interim completion date is not met, liquidated damages in the amount of 90% of the applicable rate specified in Table 108.12A will be assessed in accordance with Subsection 108.12(b).

3. NOTICE TO BIDDERS – PROHIBITION OF RUSSIAN GOODS. The Contractor is hereby notified that, pursuant to Vermont Executive Order No. 02-22, dated March 3rd, 2022, the purchase of Russian-sourced goods and goods produced by Russian entities (defined as institutions or companies that are headquartered in Russia or have their principal place of business in Russia) is prohibited. The awarded Contractor must fill out and sign the Executive Order 02-22 Vendor Certification as part of the Contract awarding process.
4. NOTICE TO BIDDERS – ELECTRONIC DOCUMENT MANAGEMENT. The Contractor is hereby notified that the Contractor, their subcontractors, and suppliers shall create both a Doc Express and an iCXWeb account. The Contractor shall use these applications for collection and management of electronic documents. Doc Express can be accessed at the following link: <https://docexpress.com>. iCXWeb can be accessed at the following link: <https://vtrans.exevision.com/icx/Index.aspx>.

All costs associated with the use of Doc Express and iCXWeb will be considered incidental to Item 635.1100, Mobilization/Demobilization. The State will manage the applications including Contract setup upon Contract execution.

To create an account and for more information regarding the use of Doc Express see the information at the following link:

<https://outside.vermont.gov/agency/vtrans/external/docs/construction/Contracting/DocExpressOverviewforContractors.docx>.

To create an account and for more information regarding the use of iCXWeb see the information at the following link: <https://vtrans.vermont.gov/icx>.

Revised September 15, 2026


5. NOTICE TO BIDDERS – ELECTRONIC TICKETING VTRANS PORTAL. The Contractor is hereby notified that the Contractor, their subcontractors, and suppliers shall connect to the VTrans Portal and use the application for distribution and management of electronic tickets (e-tickets). VTrans Portal is a state cloud-based e-ticket database, including a web-based user interface and a jobsite mobile e-ticket application. VTrans Portal will interface with the Contractor's supplier existing point of sales or e-ticketing platform and will allow VTrans to manage bituminous material e-tickets.

All costs associated with the use of VTrans Portal will be considered incidental to the appropriate Section 406 and Section 407 pay items. The Agency will manage the VTrans Portal application including Contract setup upon Contract execution.

To create an account, connect to the VTrans Portal, and for more information regarding the use of VTrans Portal see the information at the following link: <https://www.haulhub.com/vermont-agency-transport-22/>

6. NOTICE TO BIDDERS – CONTACT WITH THE AGENCY. From the time of advertising until the actual bid opening for this Contract, all prospective Contractors, subcontractors, and suppliers shall direct all inquiries related to this Contract solely to the Agency's Contract Administration Section at AOT.ConstructionContractingInquiry@vermont.gov.


The deadline for submitting inquiries related to this Contract is 4:30 p.m. Eastern Time on ~~September 9th, 2026~~ **September 30th, 2026**. Inquiries received prior to this time will receive a response from the Agency. Inquiries received after this time may receive a response at the Agency's discretion.

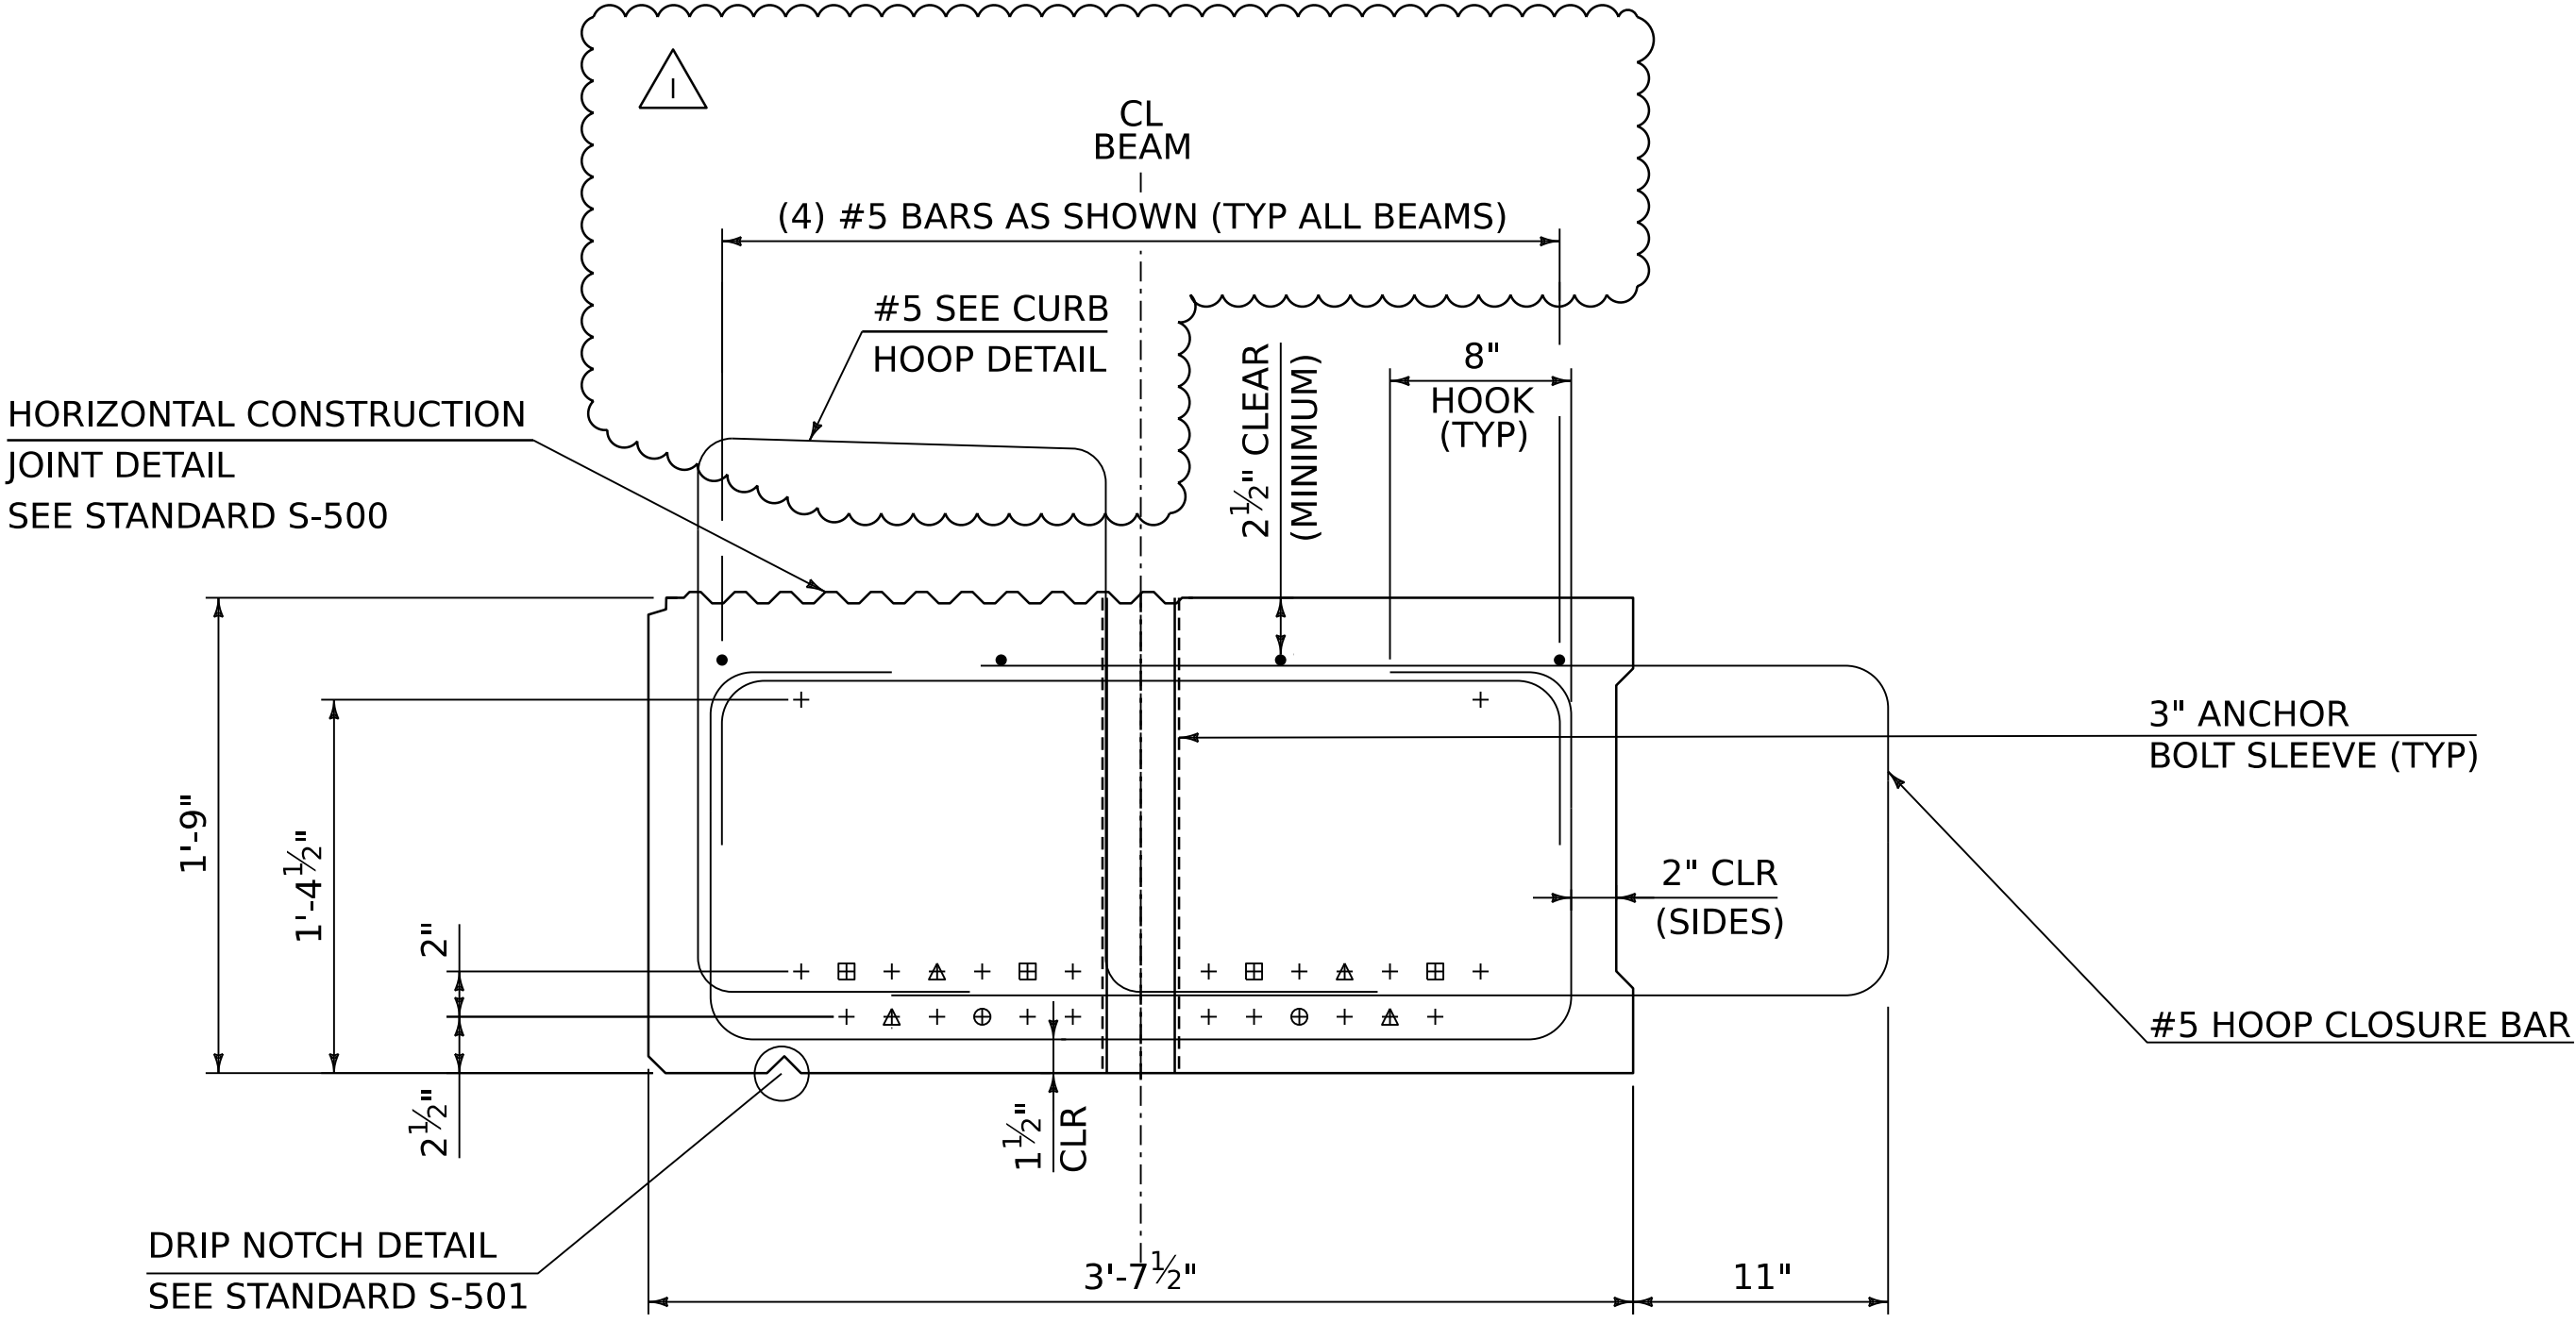

SLAB 1

SCALE: 1 1/2" = 1'-0"


END BLOCK REINFORCING NOT SHOWN FOR CLARITY

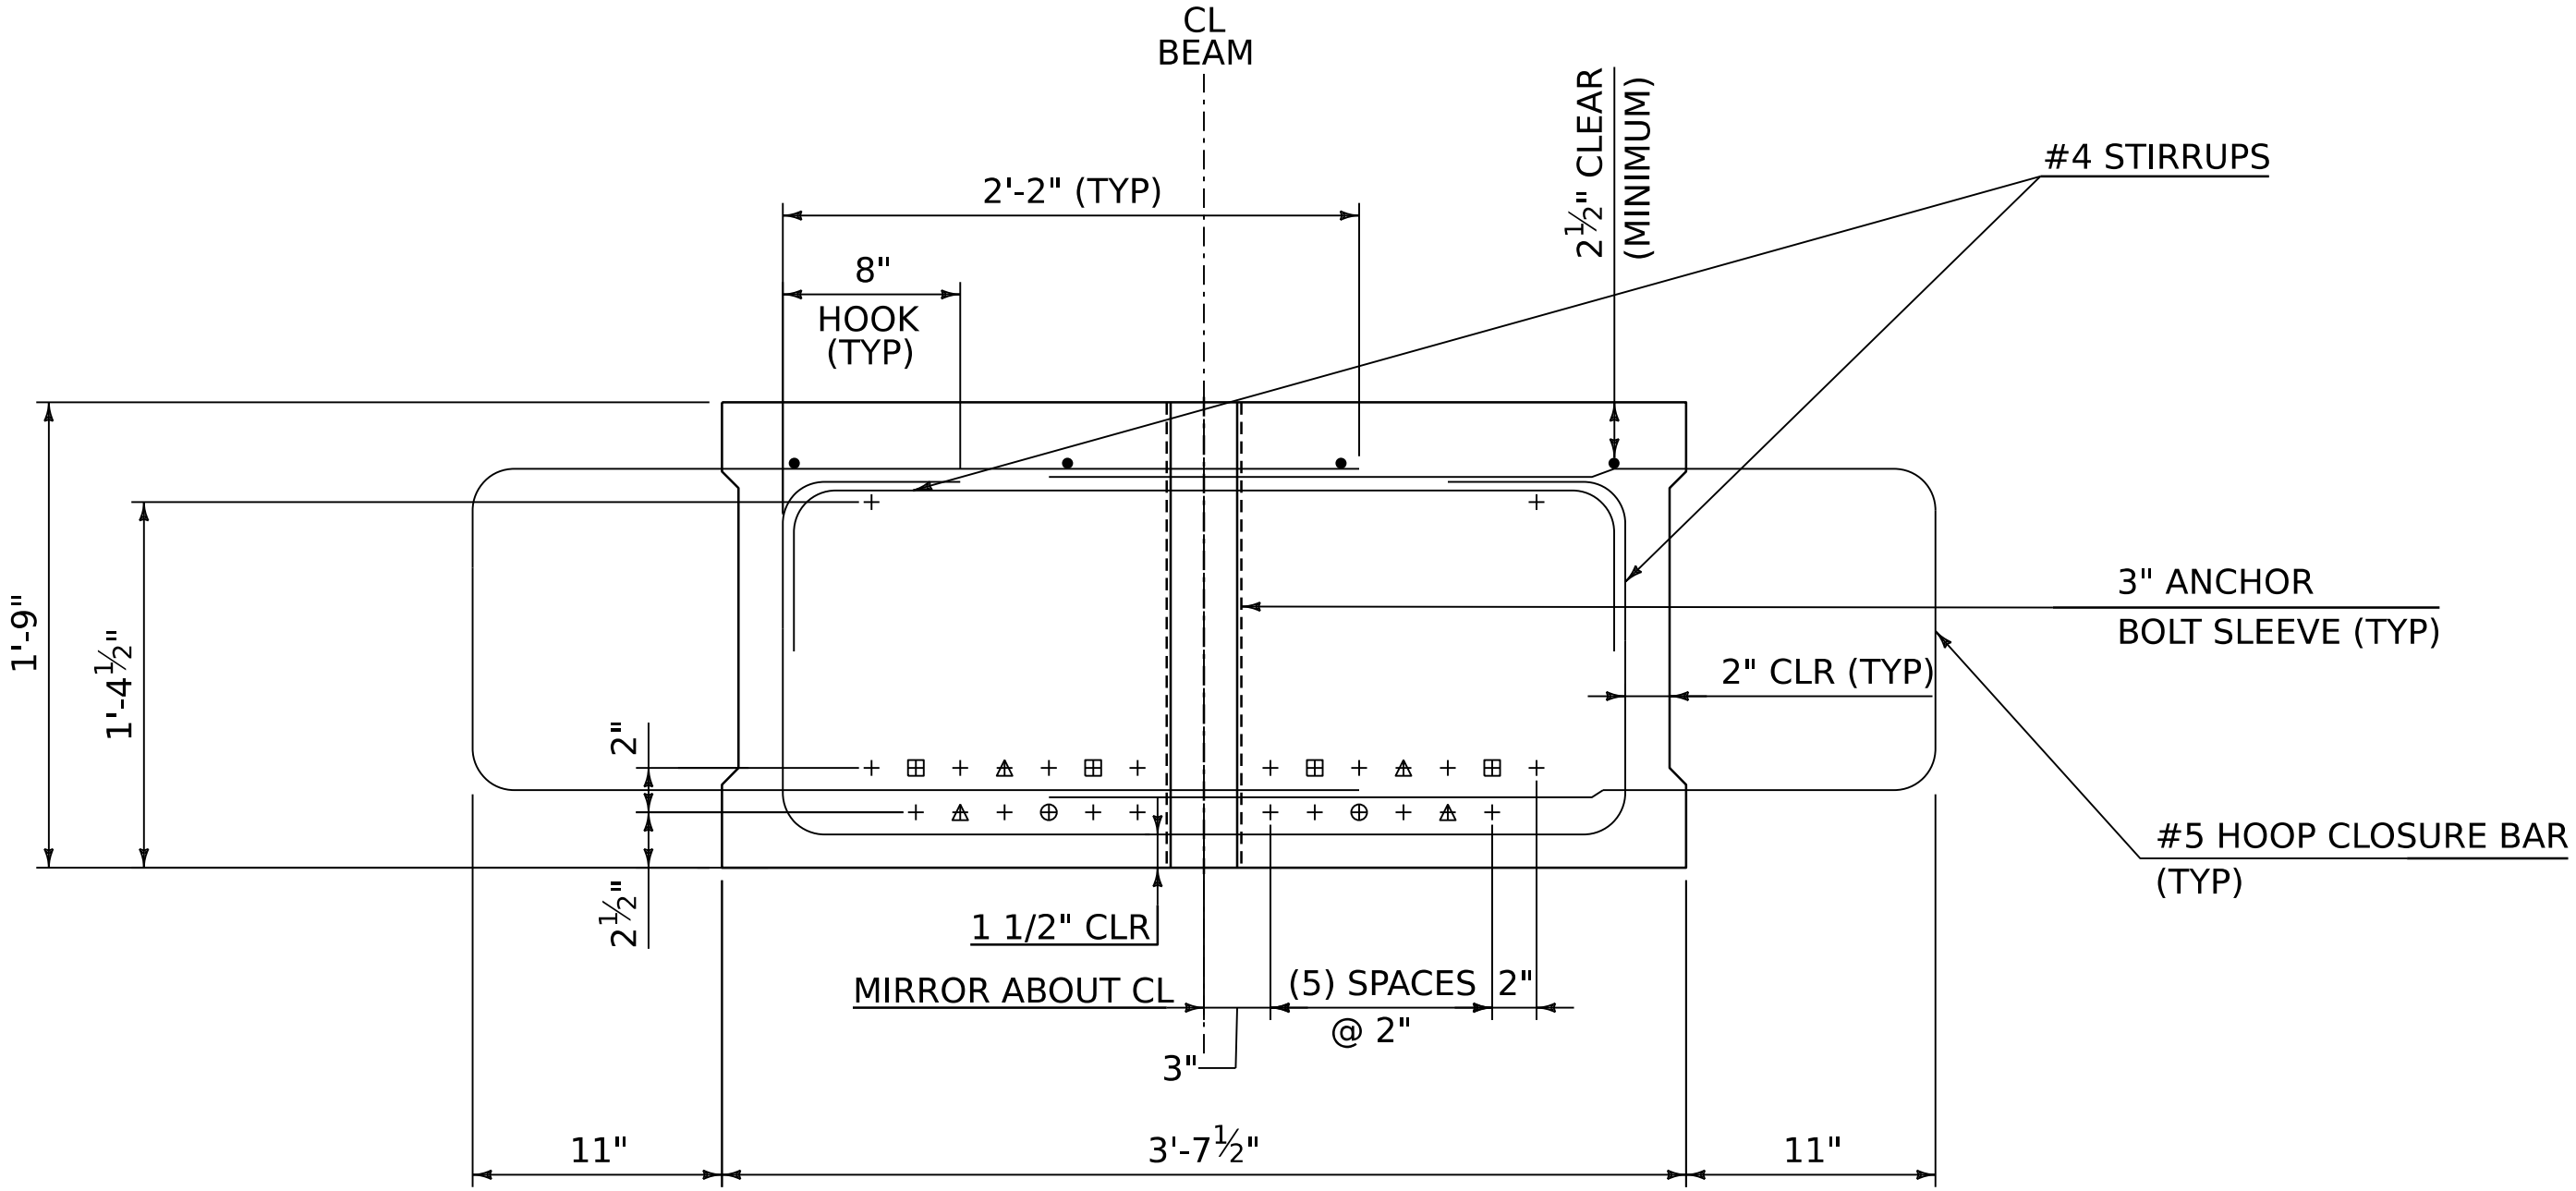

SLAB 2 TO 6

SCALE: 1 1/2" = 1'-0"


END BLOCK REINFORCING NOT SHOWN FOR CLARITY

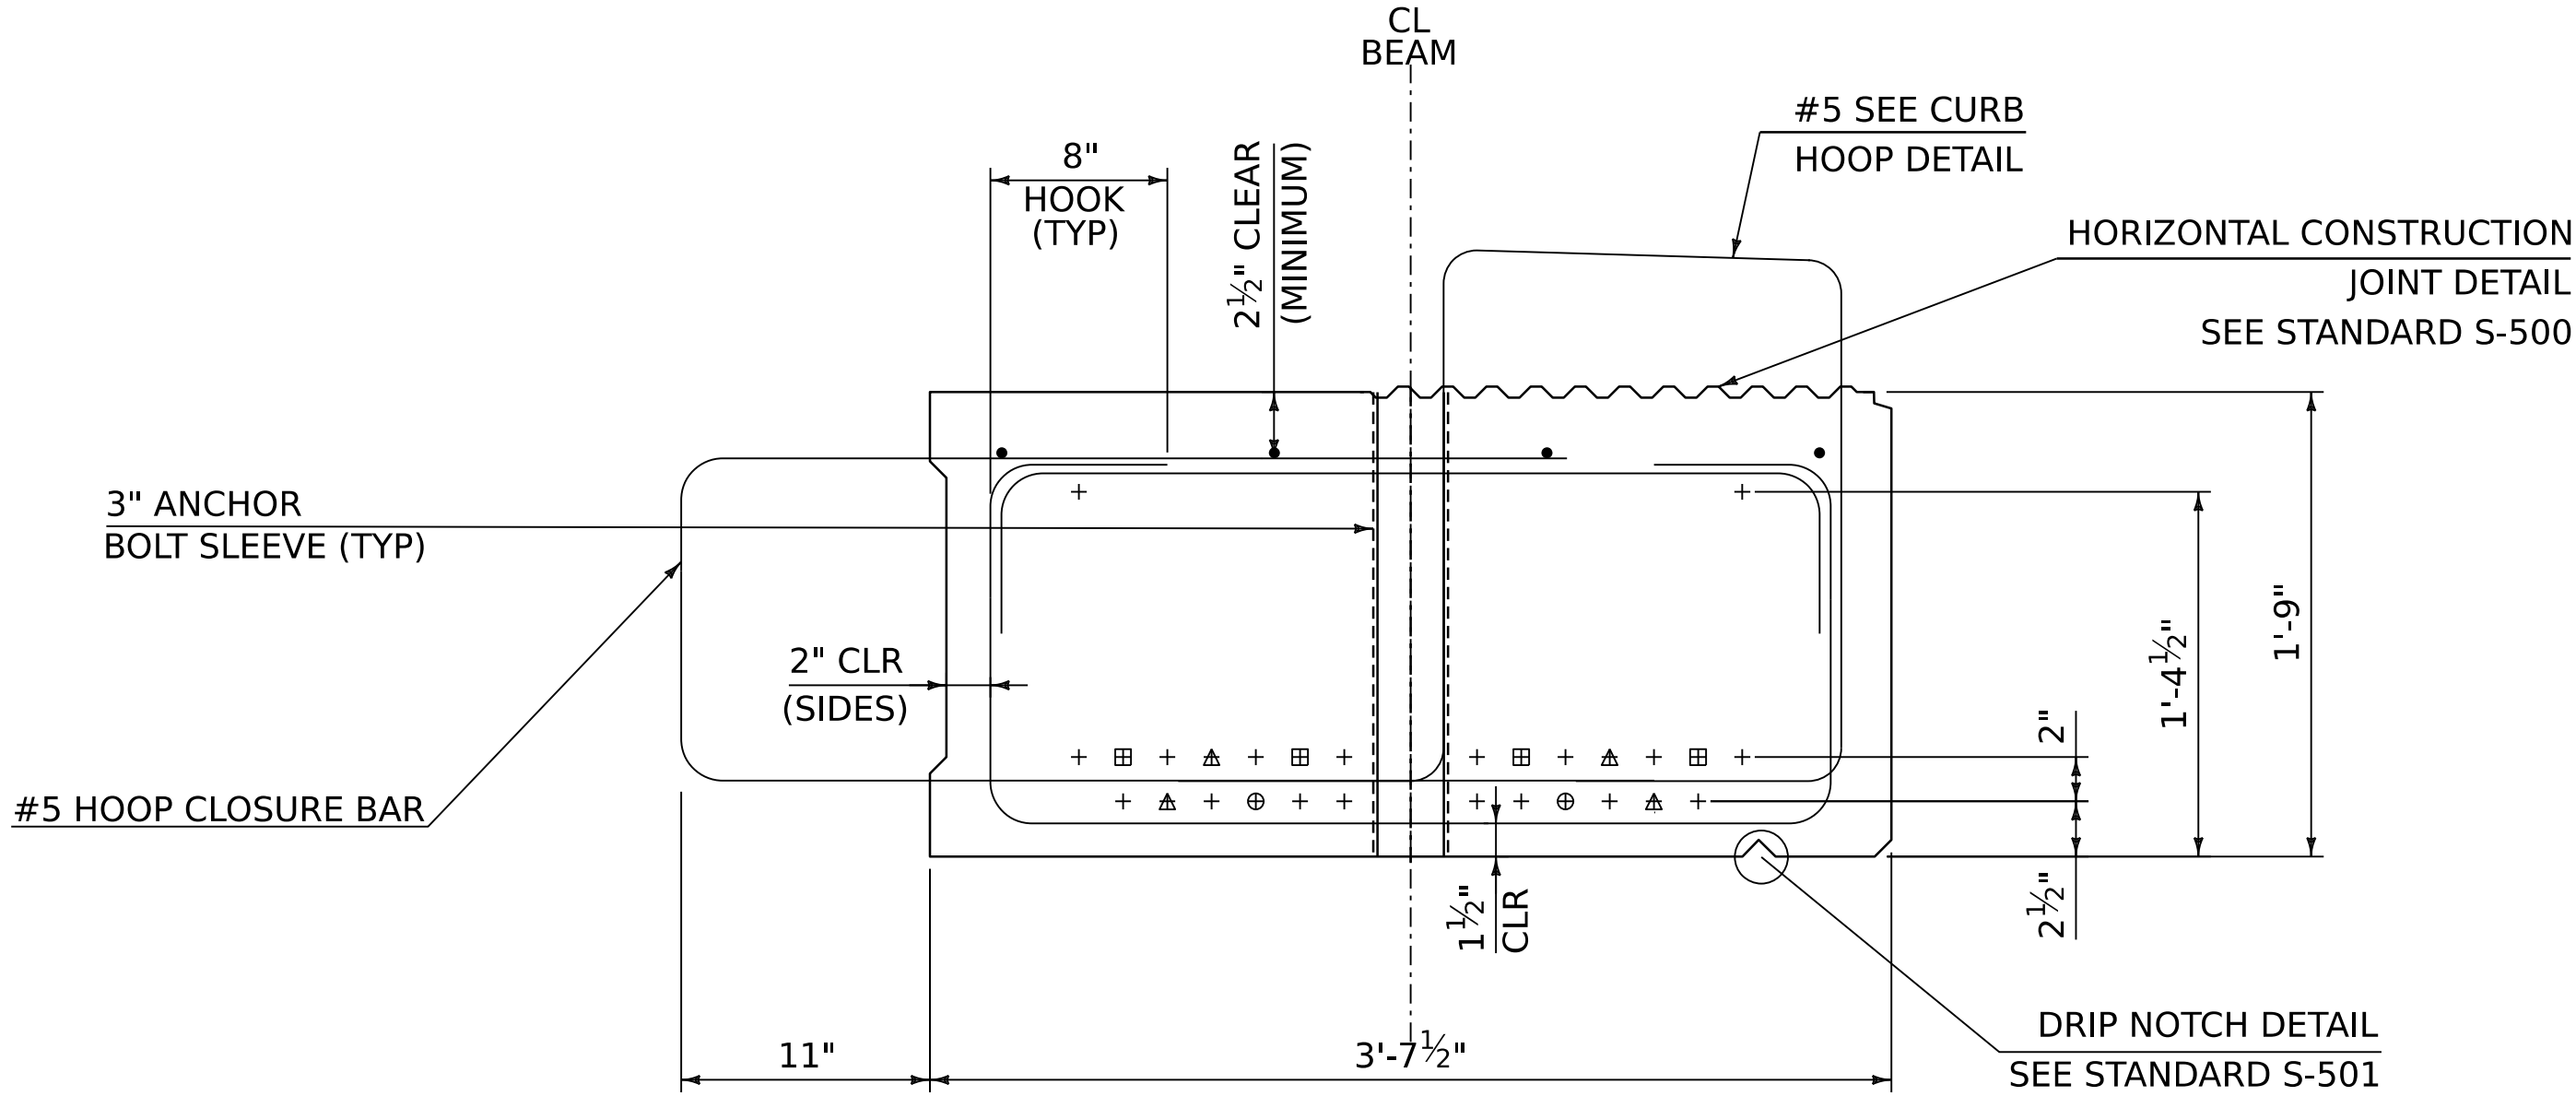

SLAB 7


SCALE: 1 1/2" = 1'-0"

END BLOCK REINFORCING NOT SHOWN FOR CLARITY

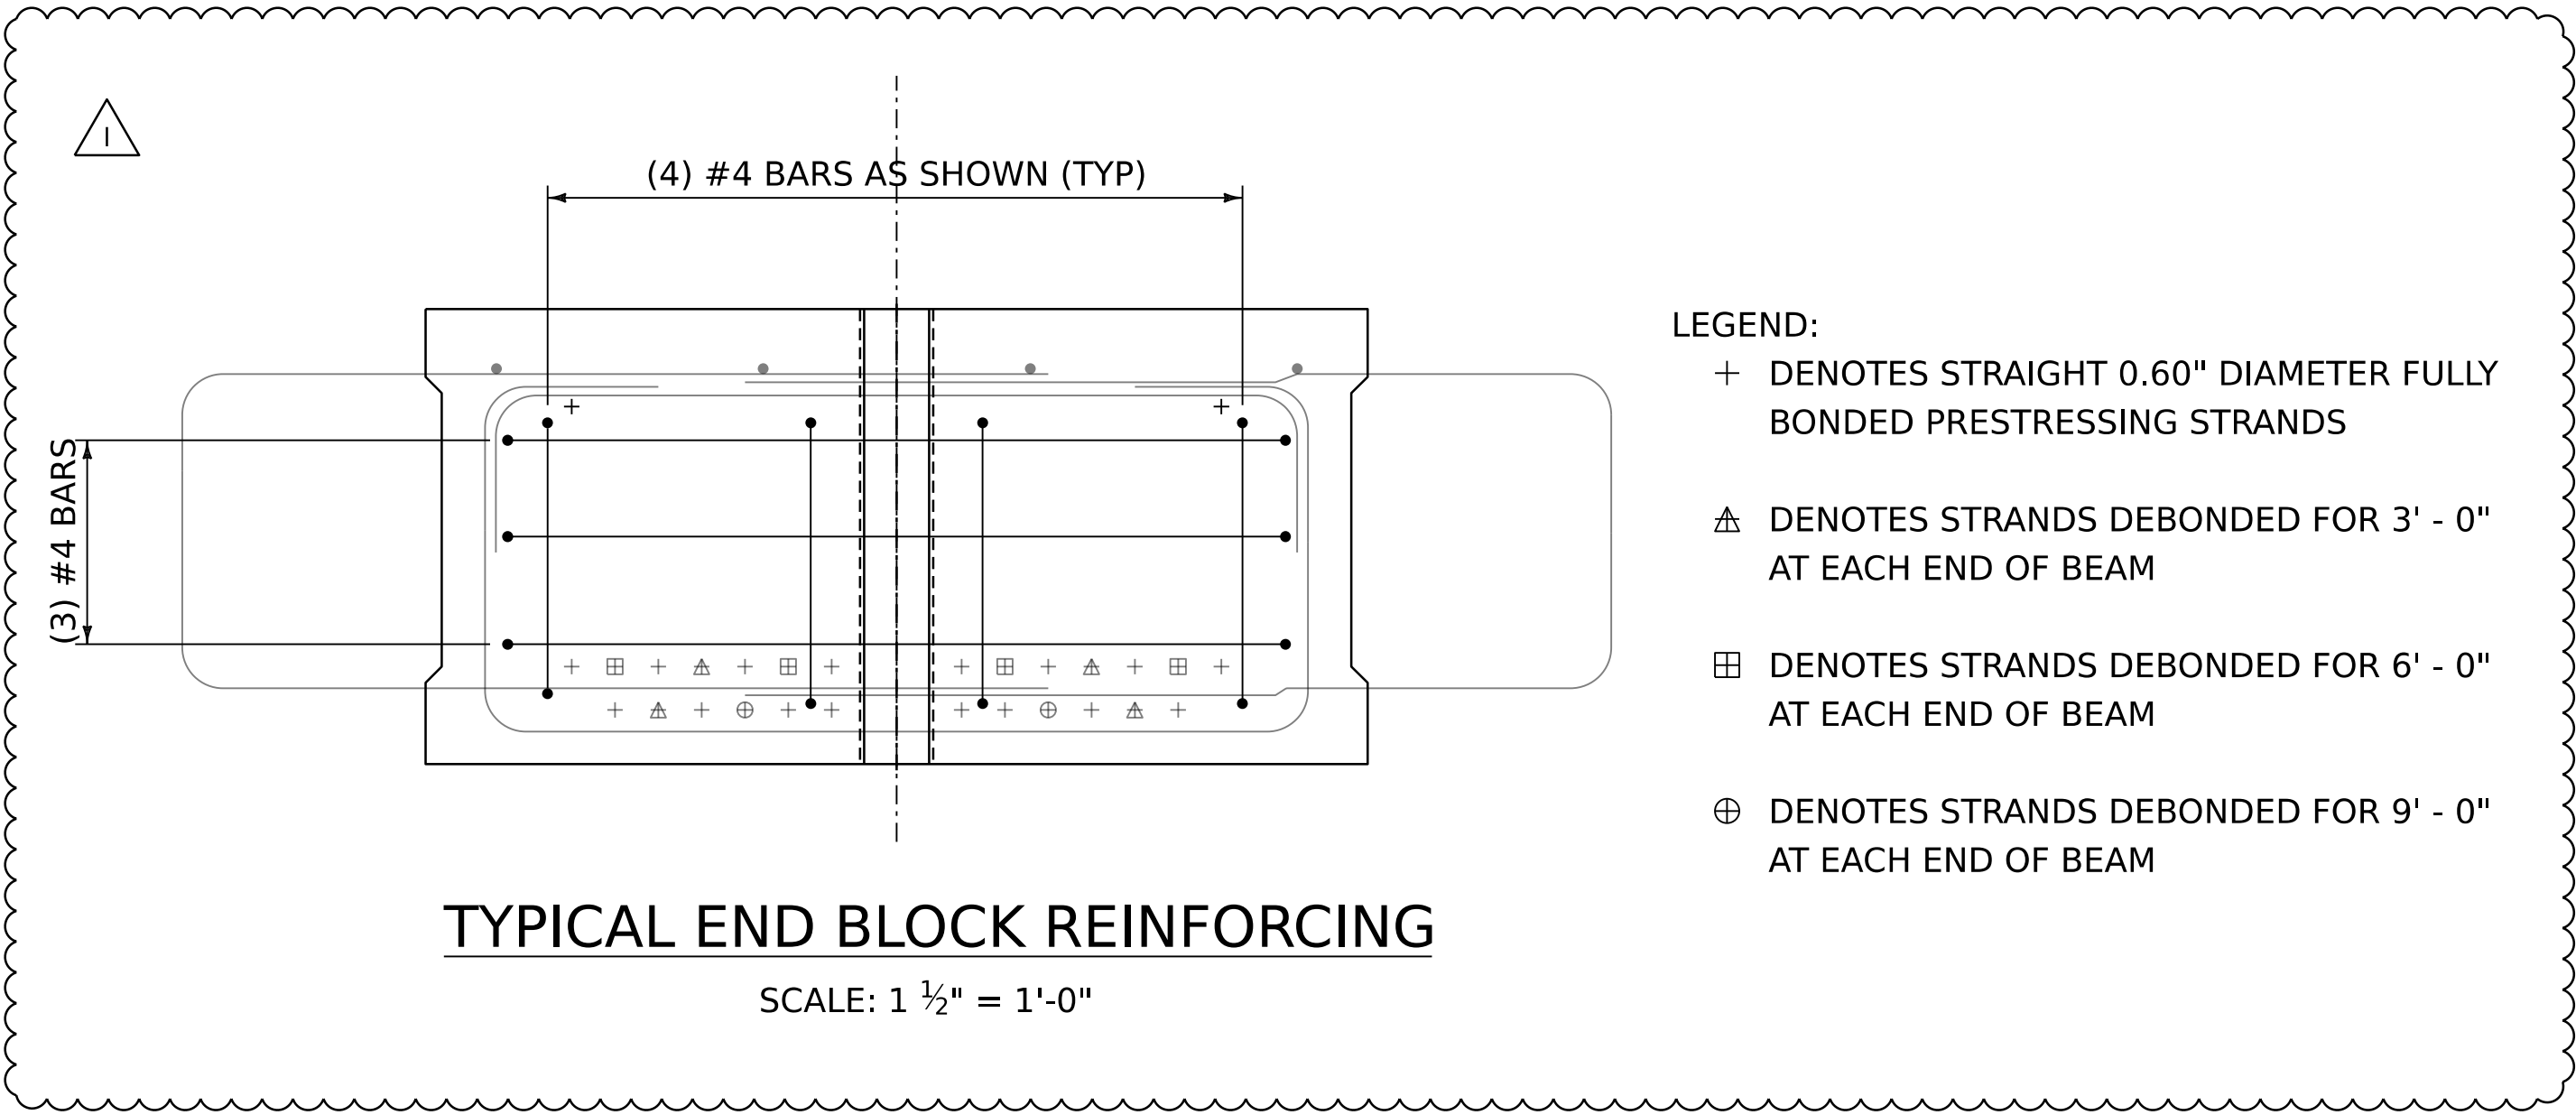


ADDENDUM	REVISION	DATE	DESCRIPTION	BY
1	I	09-09-2026	LONGITUDINAL AND END BLOCK REINFORCING	REP

PROJECT NAME:	CHelsea
PROJECT NUMBER:	ER P23-1(440)
FILE NAME:	s23b796sup
PROJECT LEADER:	J. GRIFFIN
DESIGNED BY:	R. PETZOLDT
SOLID SLAB DETAILS	
PLOT DATE:	10-SEP-2026
DRAWN BY:	R. PETZOLDT
CHECKED BY:	A. MANN
SHEET	33 OF 68

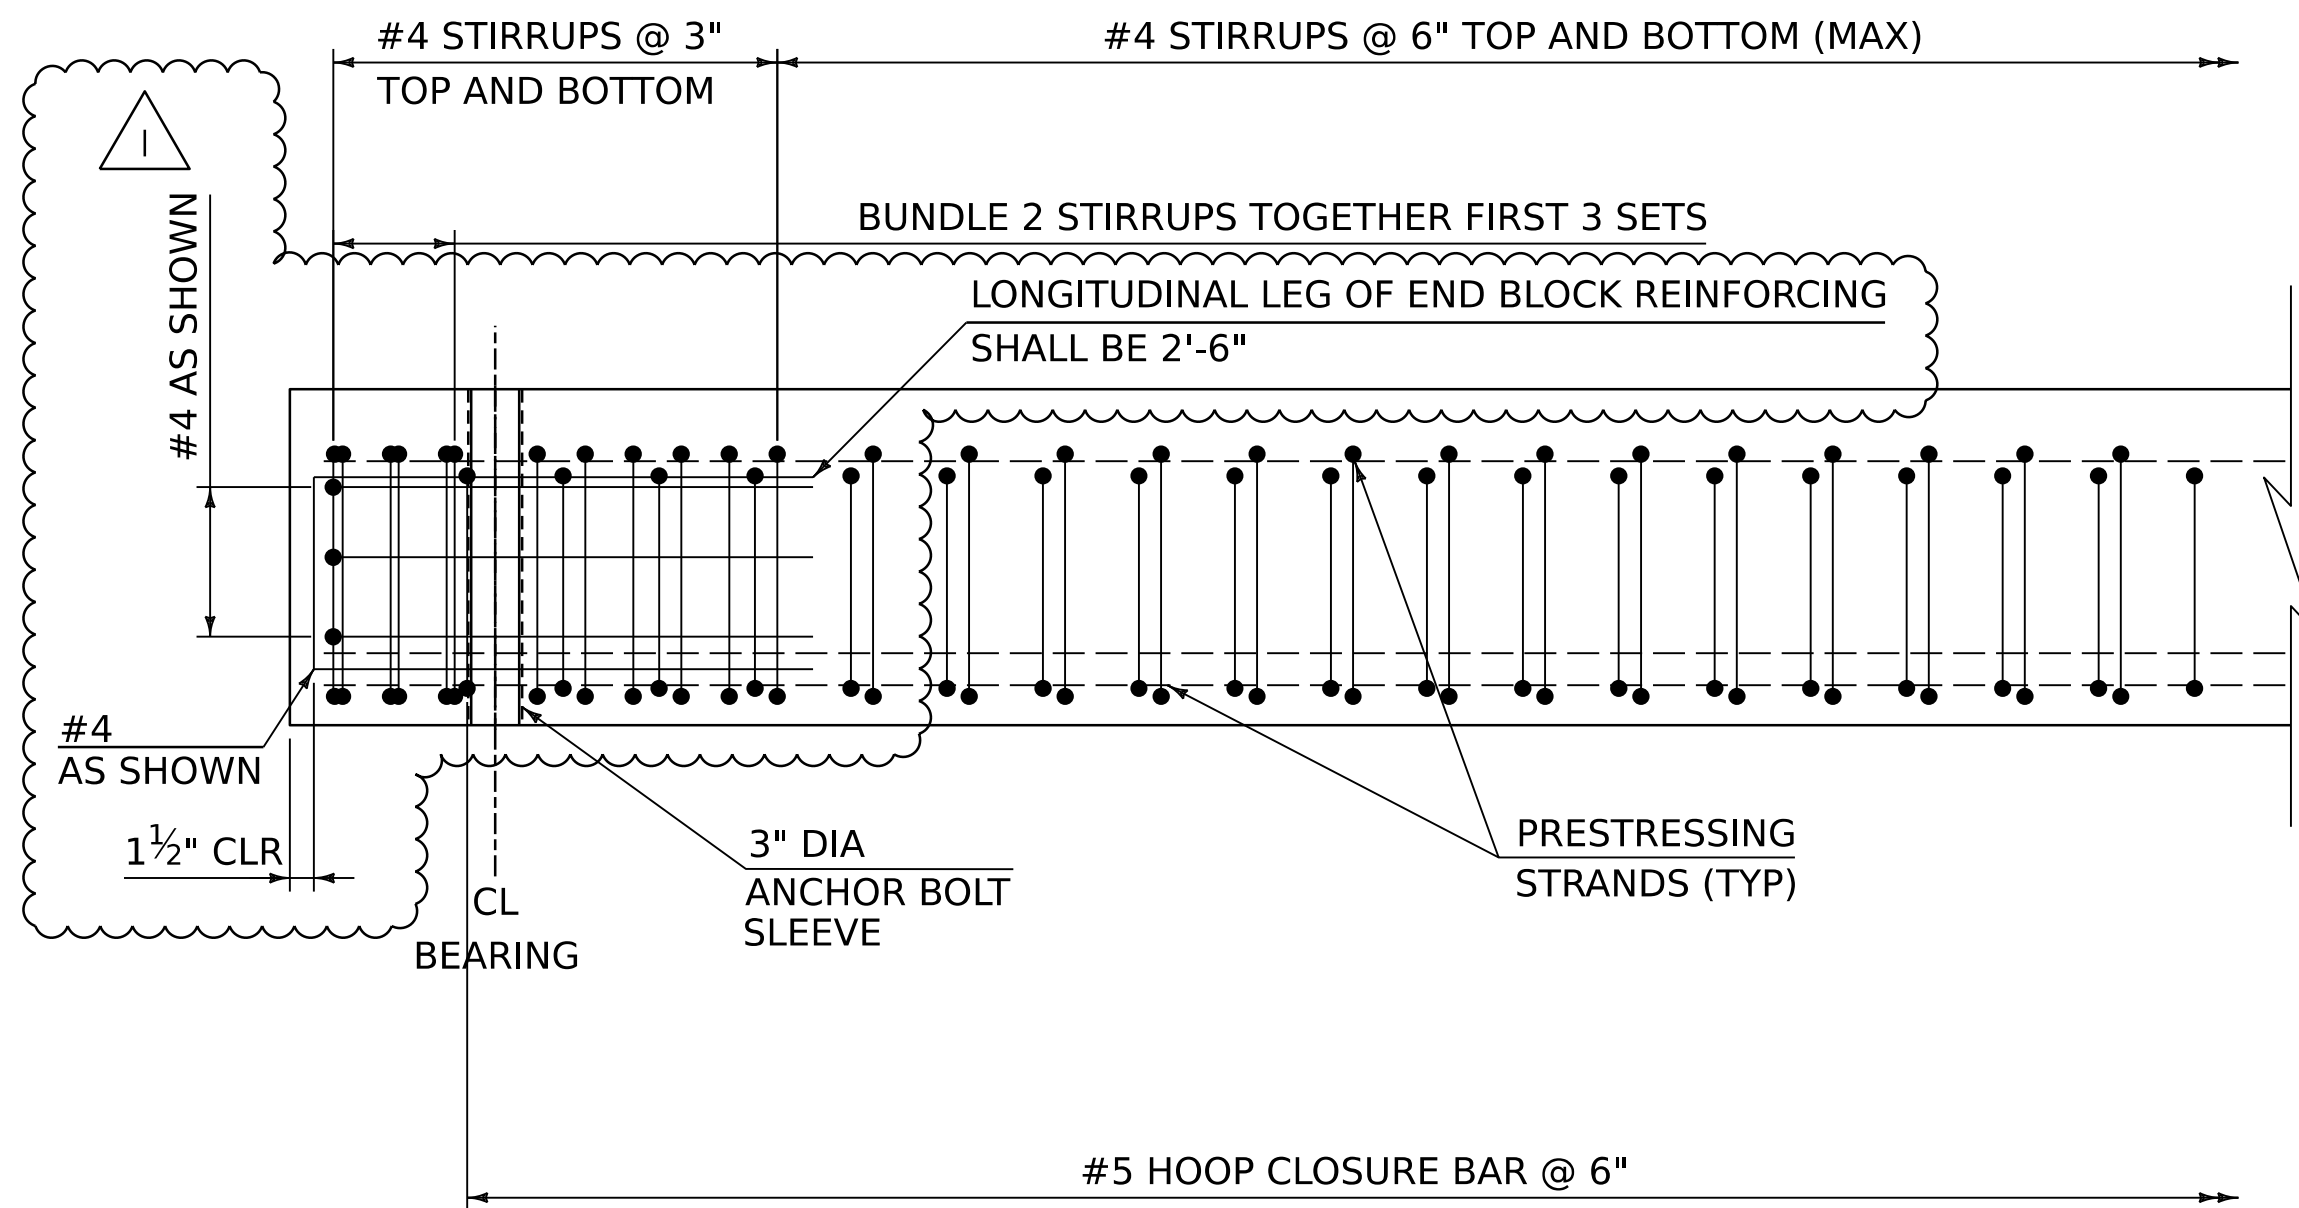

BEAM END REINFORCEMENT ELEVATION

SCALE 1" = 1'-0"

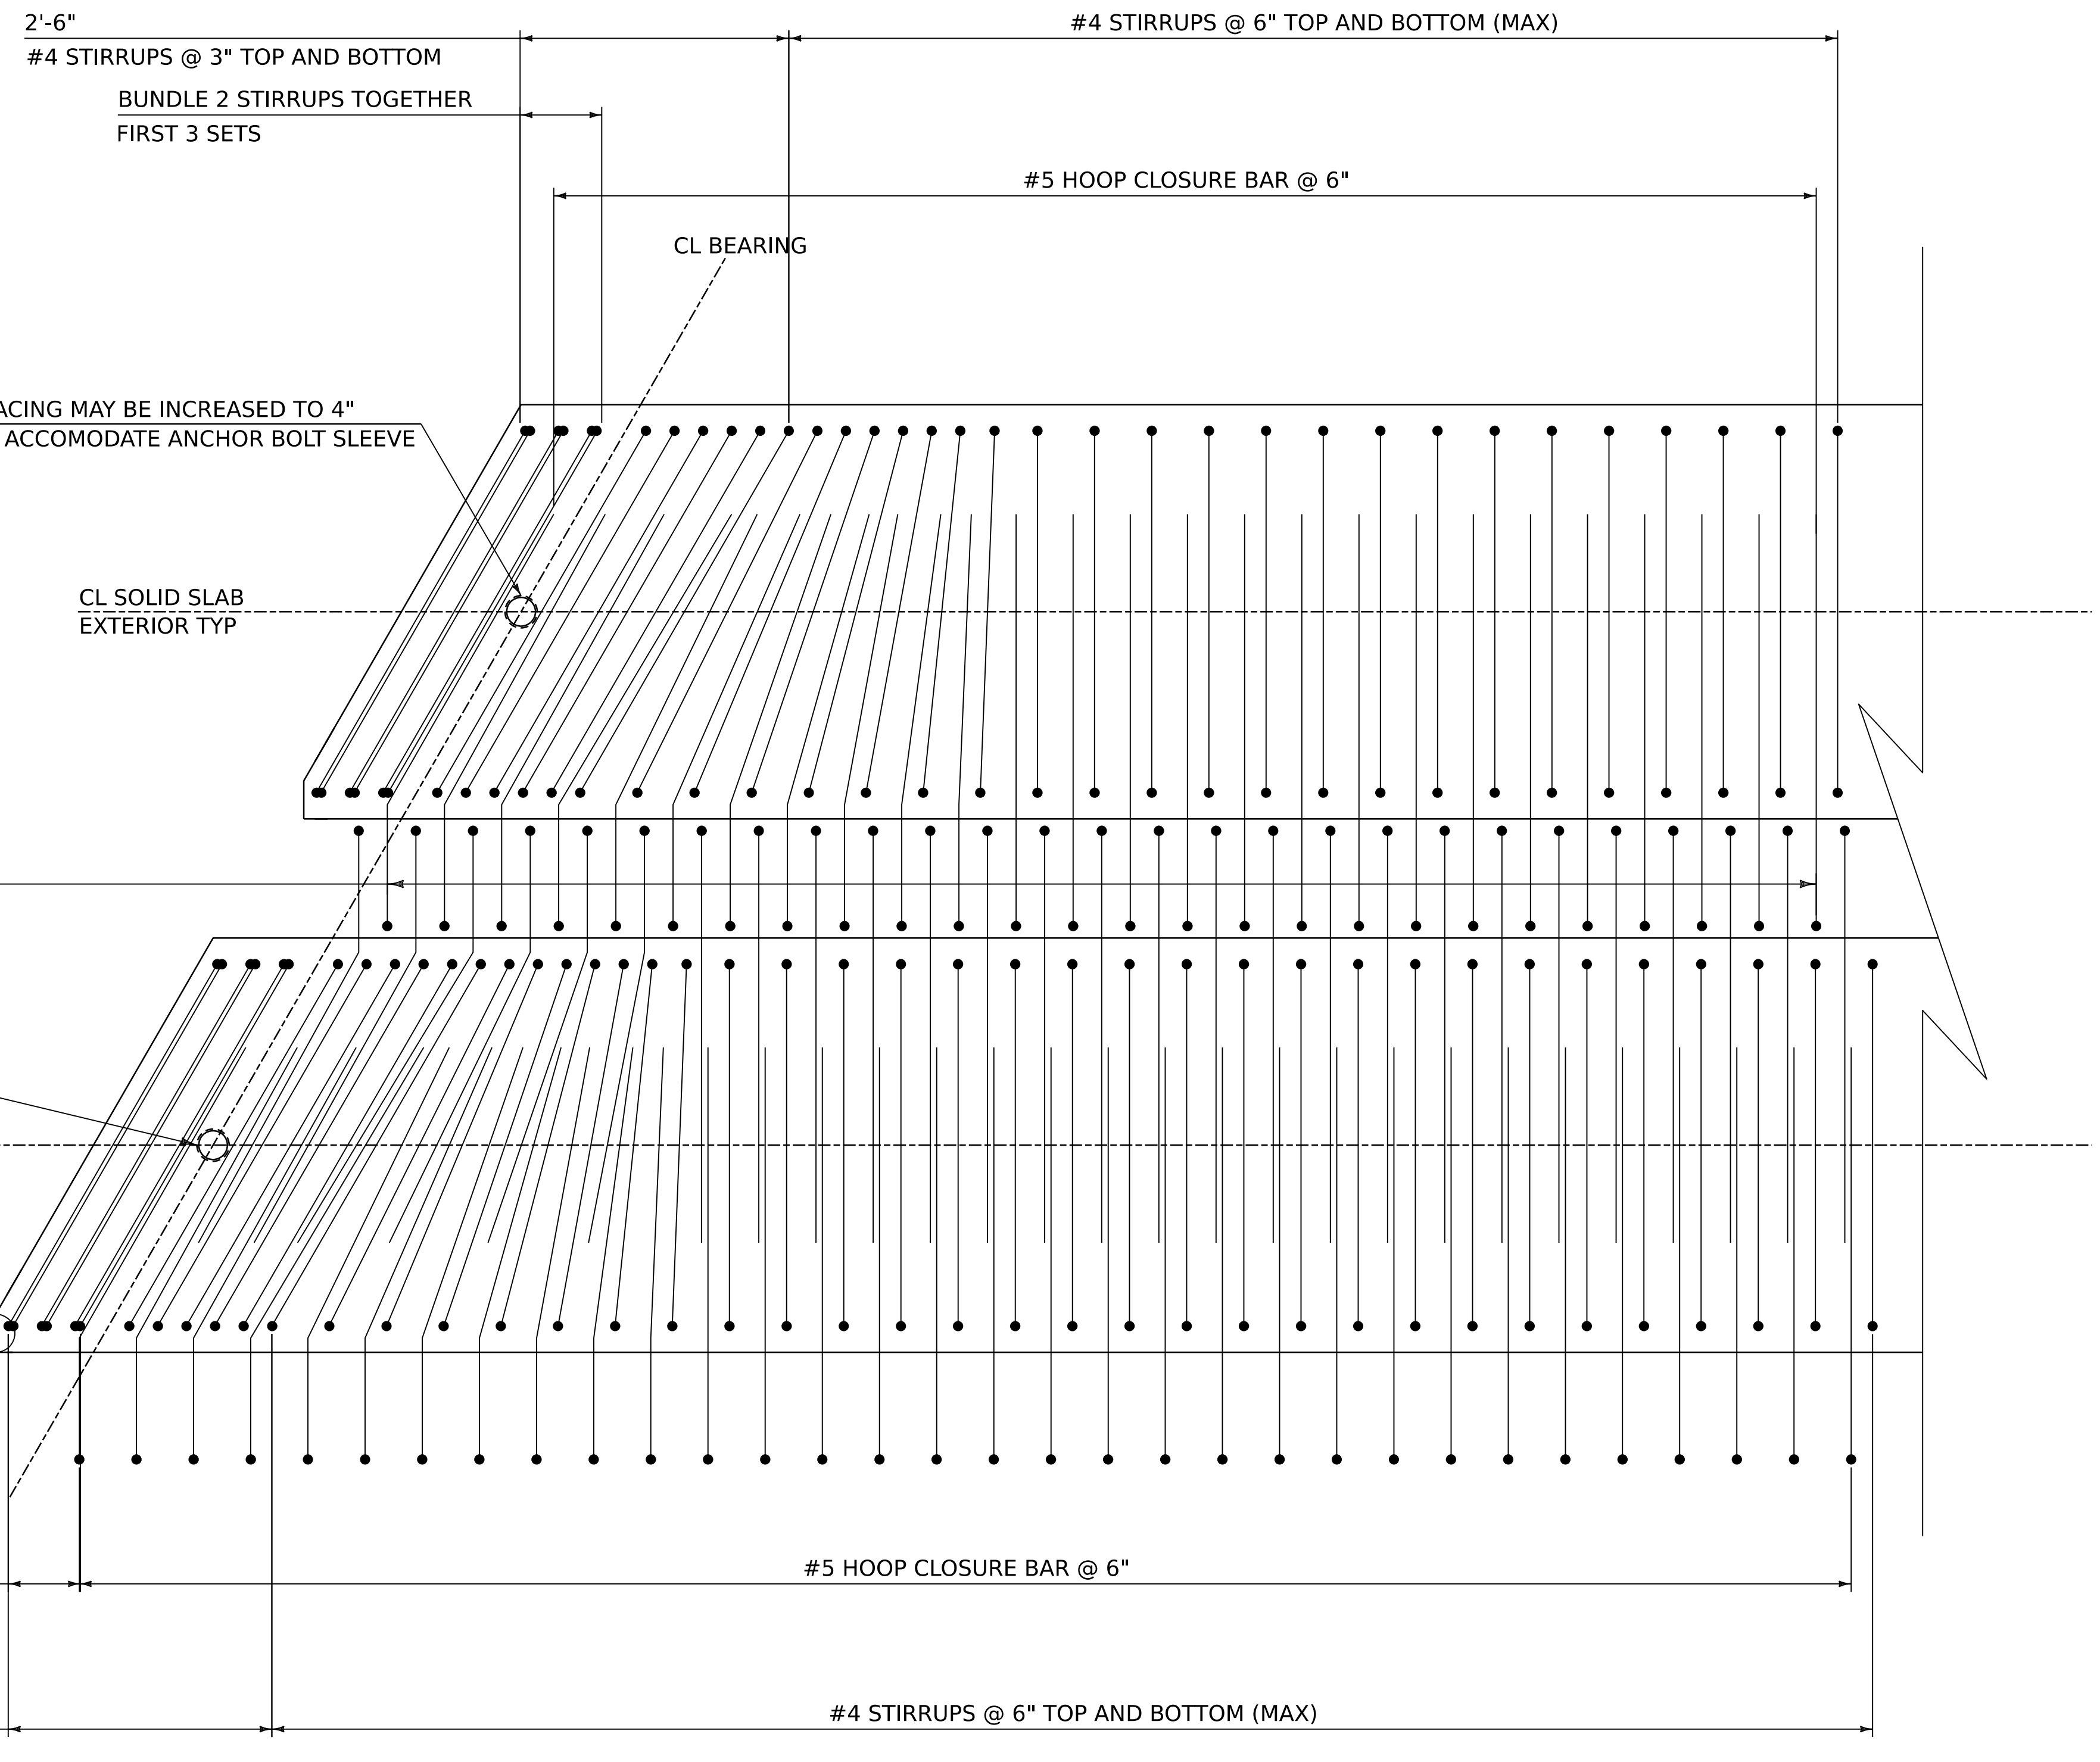

BEAM END REINFORCEMENT PLAN

SCALE 1" = 1'-0"

(PRESTRESSING STRANDS AND END BLOCK VERTICALS AND CURB HOOPS OMITTED FOR CLARITY)

ADDENDUM	REVISION	DATE	DESCRIPTION	BY
1	I	09-09-2026	LONGITUDINAL AND END BLOCK REINFORCING	REP

PROJECT NAME:	CHelsea	PLOT DATE:	10-SEP-2026
PROJECT NUMBER:	ER P23-1(440)	DRAWN BY:	R. PETZOLDT
FILE NAME:	s23b796sup	CHECKED BY:	A. MANN
PROJECT LEADER:	J. GRIFFIN	SHEET	35 OF 68
DESIGNED BY:	R. PETZOLDT		
BEAM END DETAILS			